


pos A

AB-2066/2016


Giebel
verschrauben

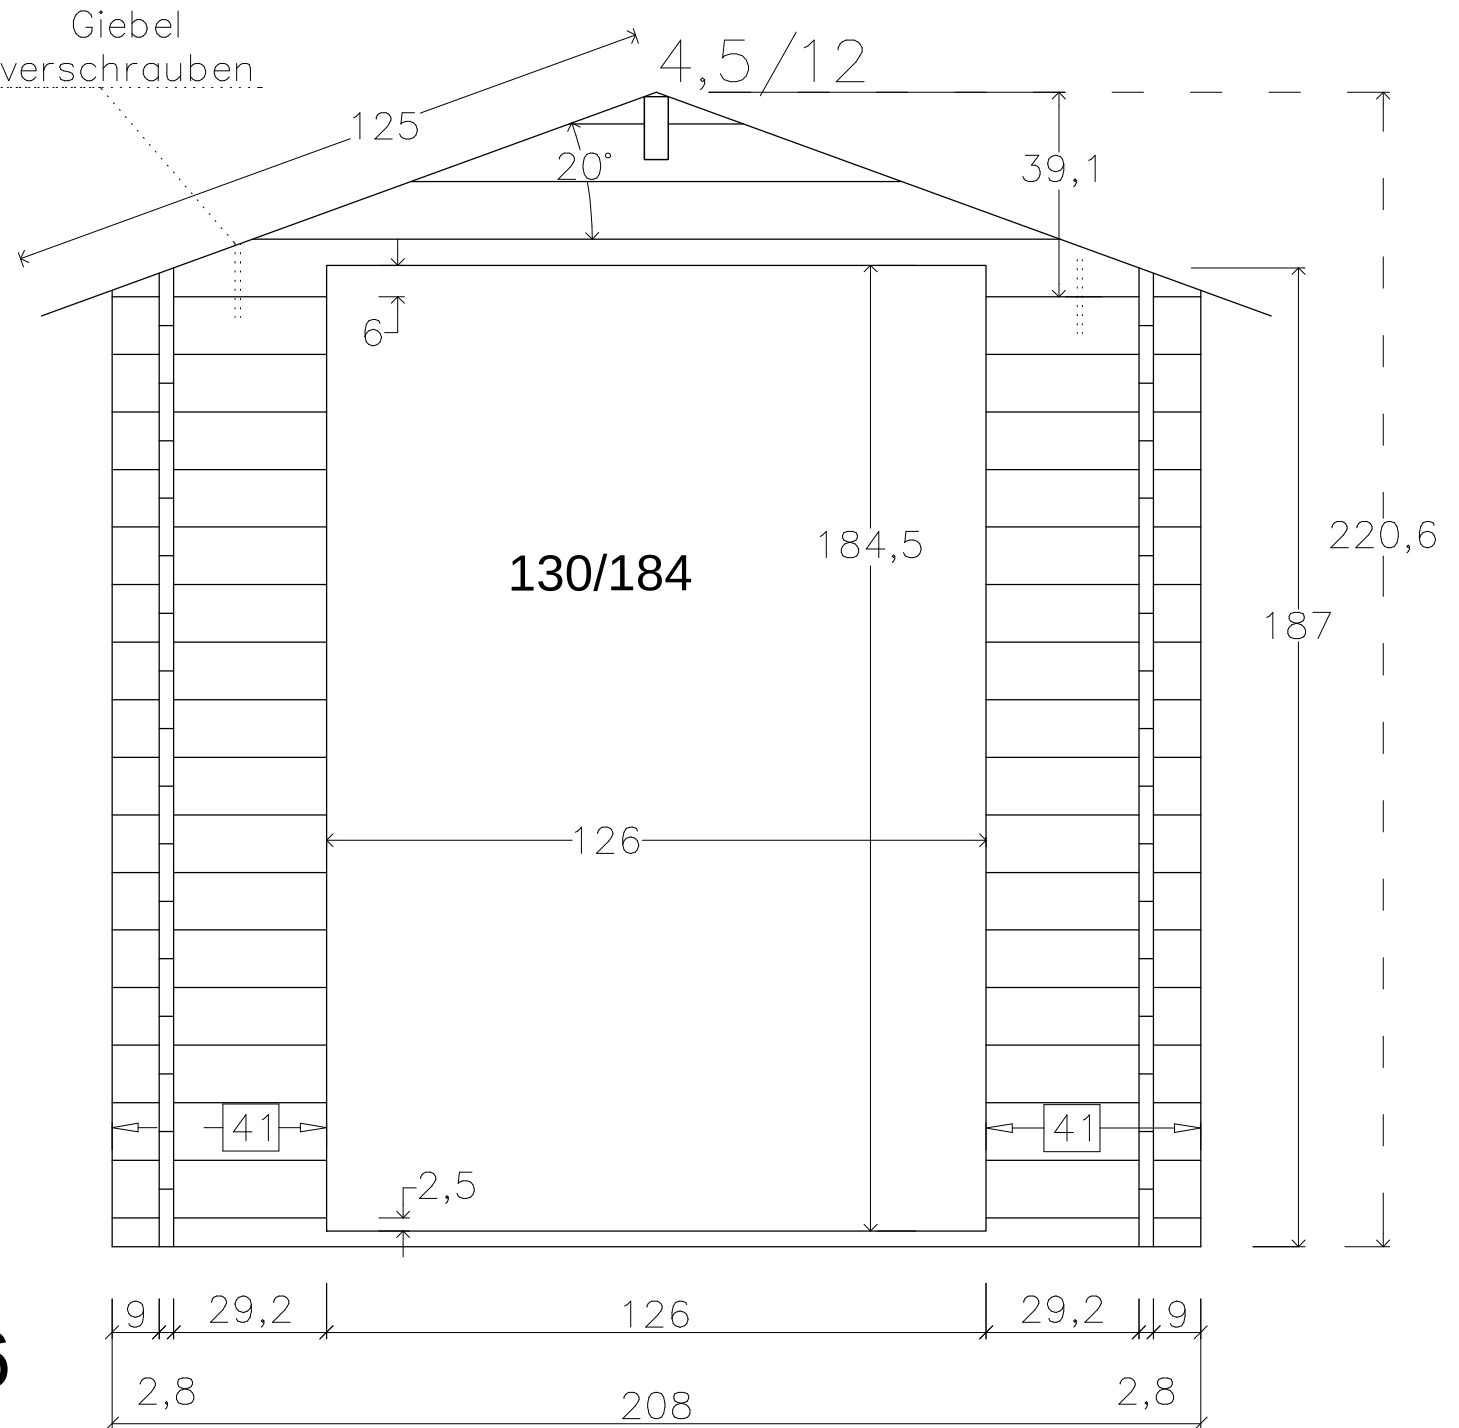

pos B

D SR
kom. Fabi
TS-H28-1921-DT
190x210+30VD

AB-2066/2016

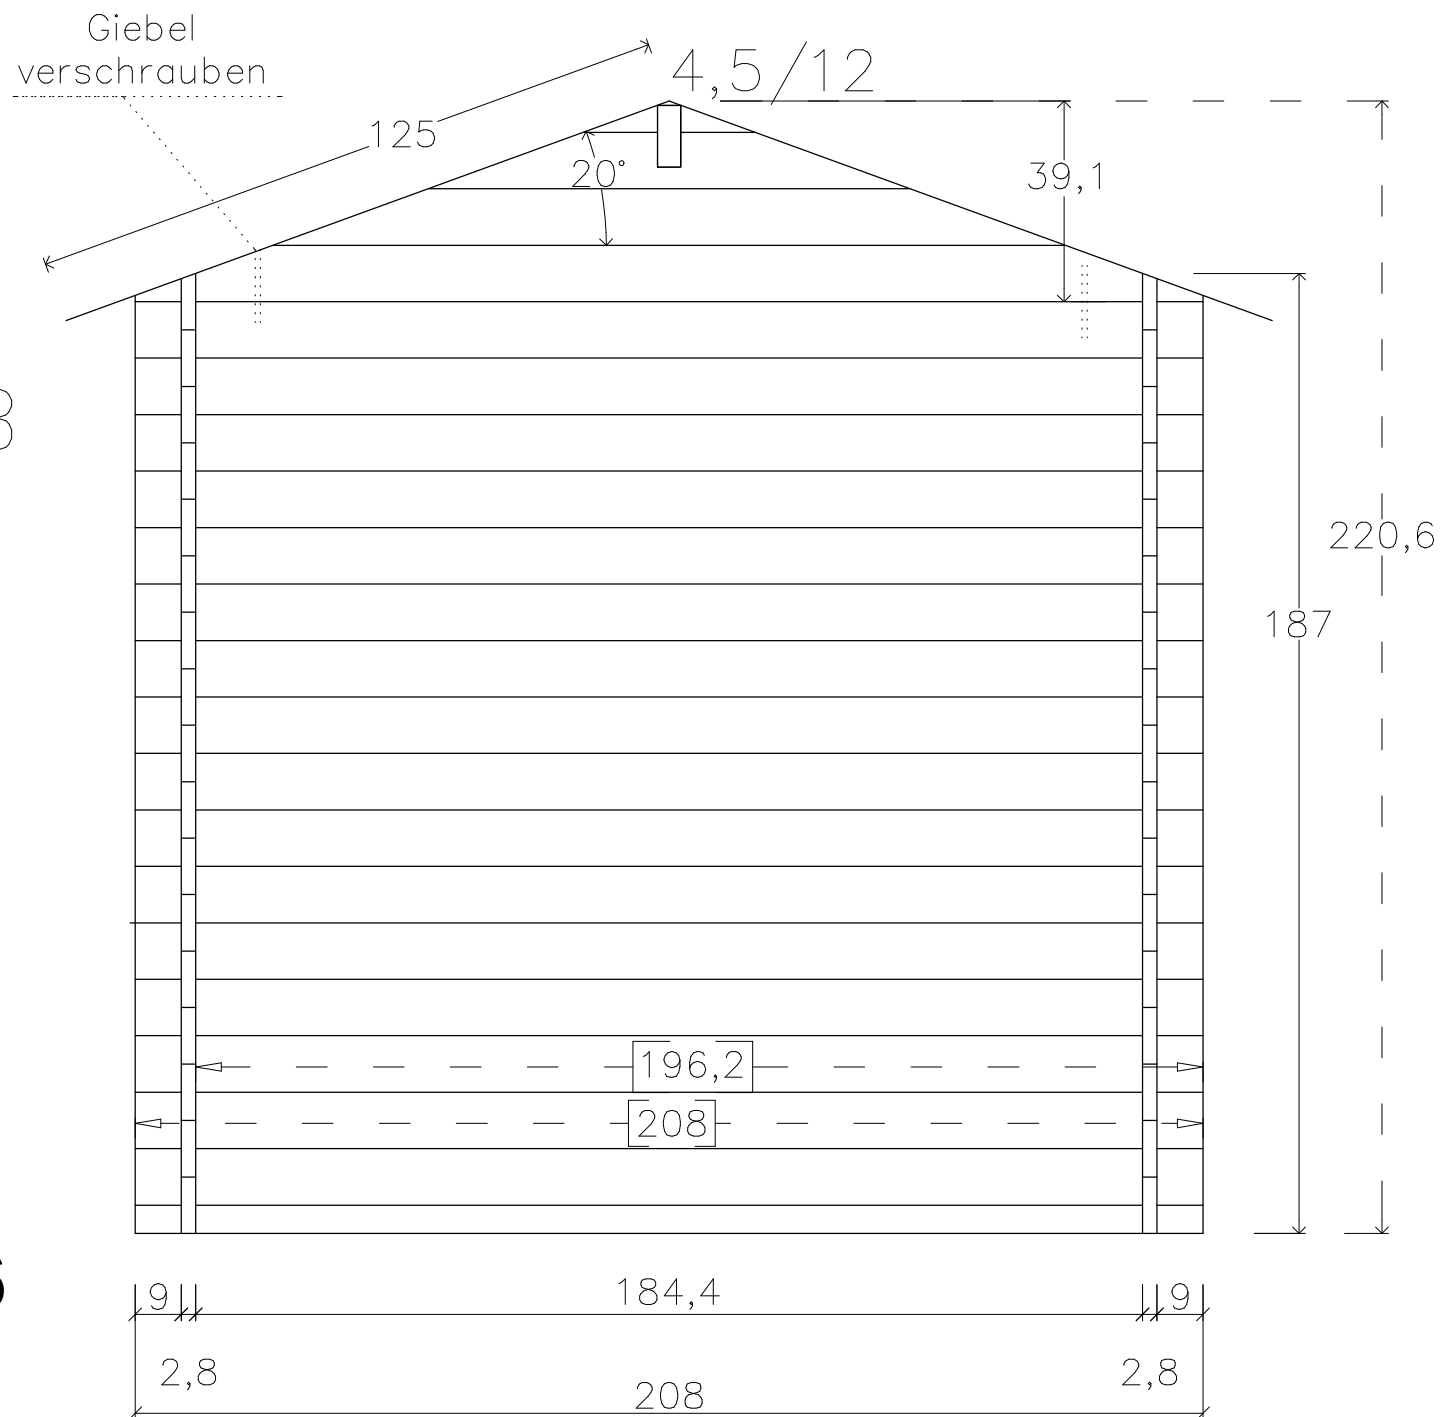


pos C,D


x2

D SR
kom. Fabi
TS-H28-1921-DT
190x210+30VD

AB-2066/2016

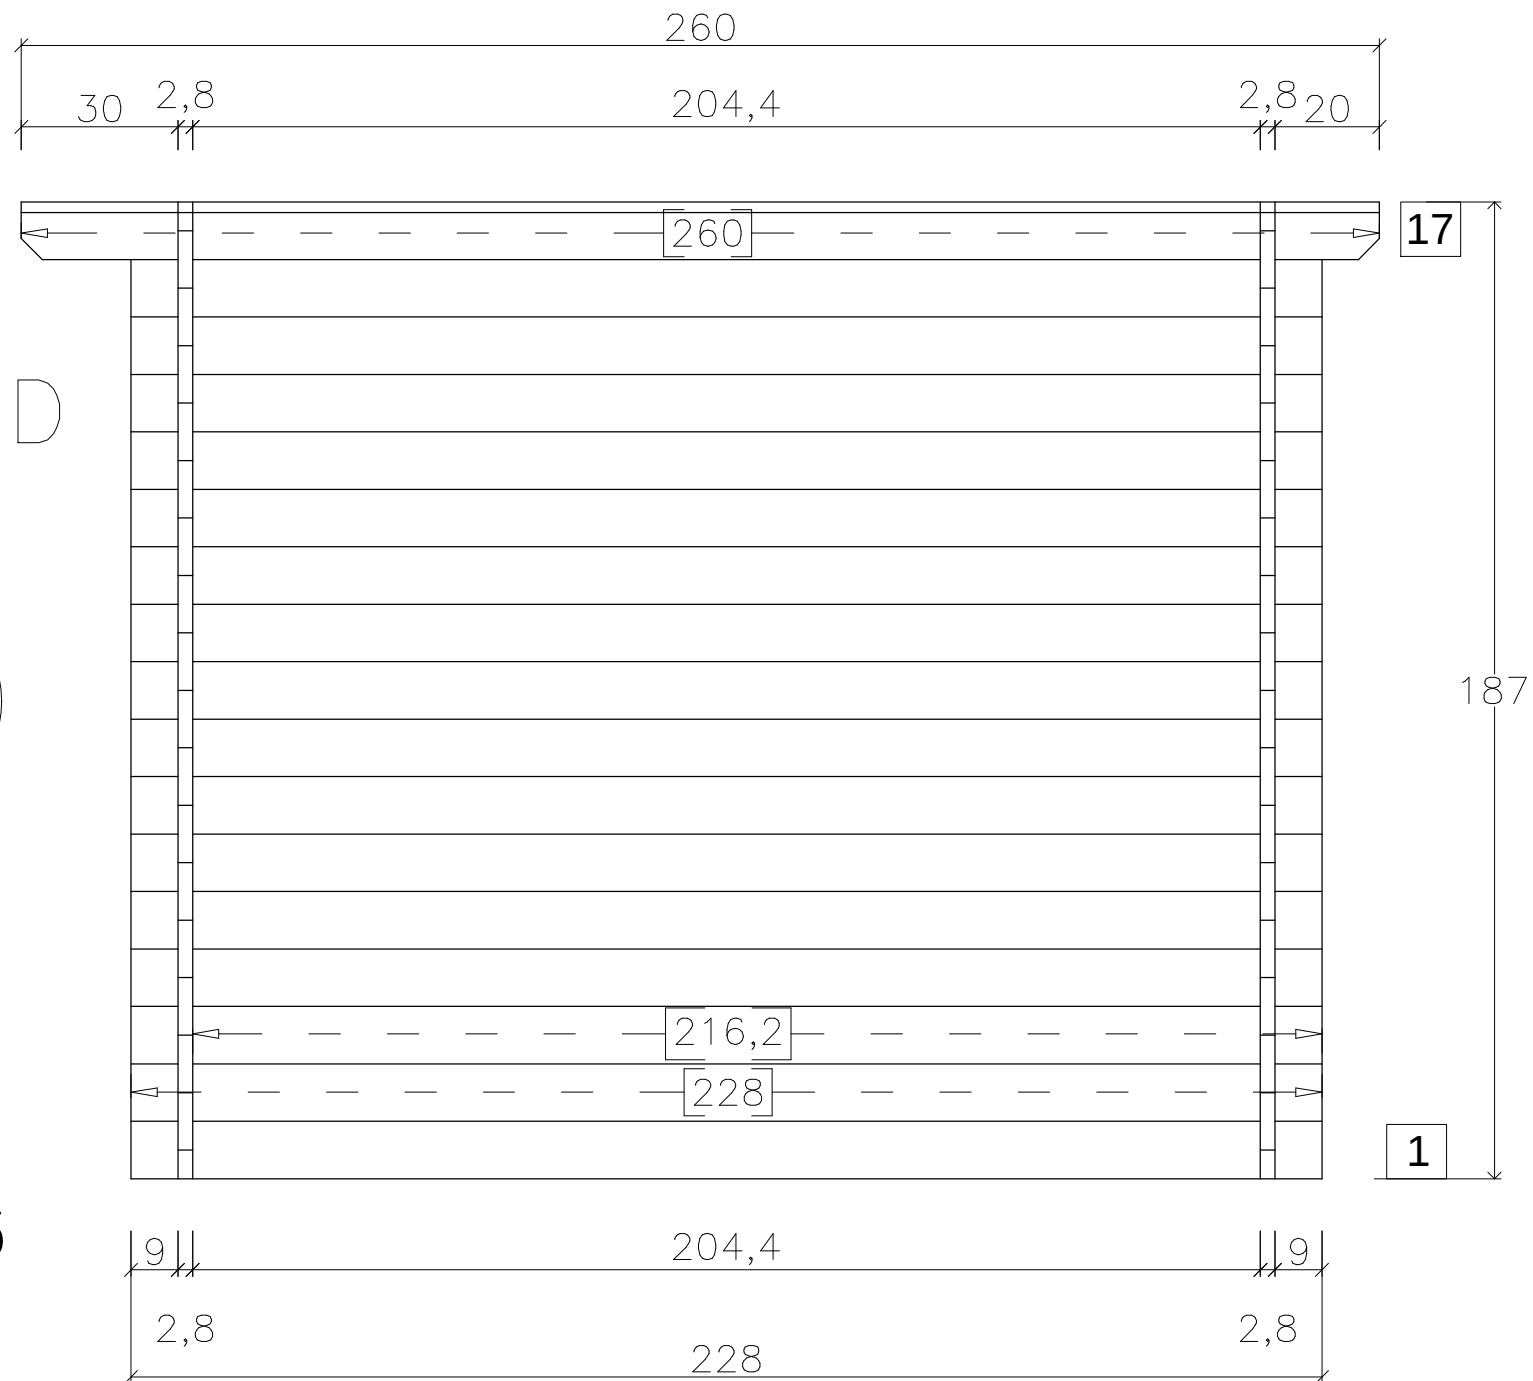

D SR
kom. Fabi
TS-H28-1921-DT
190x210+30VD
AB-2066/2016

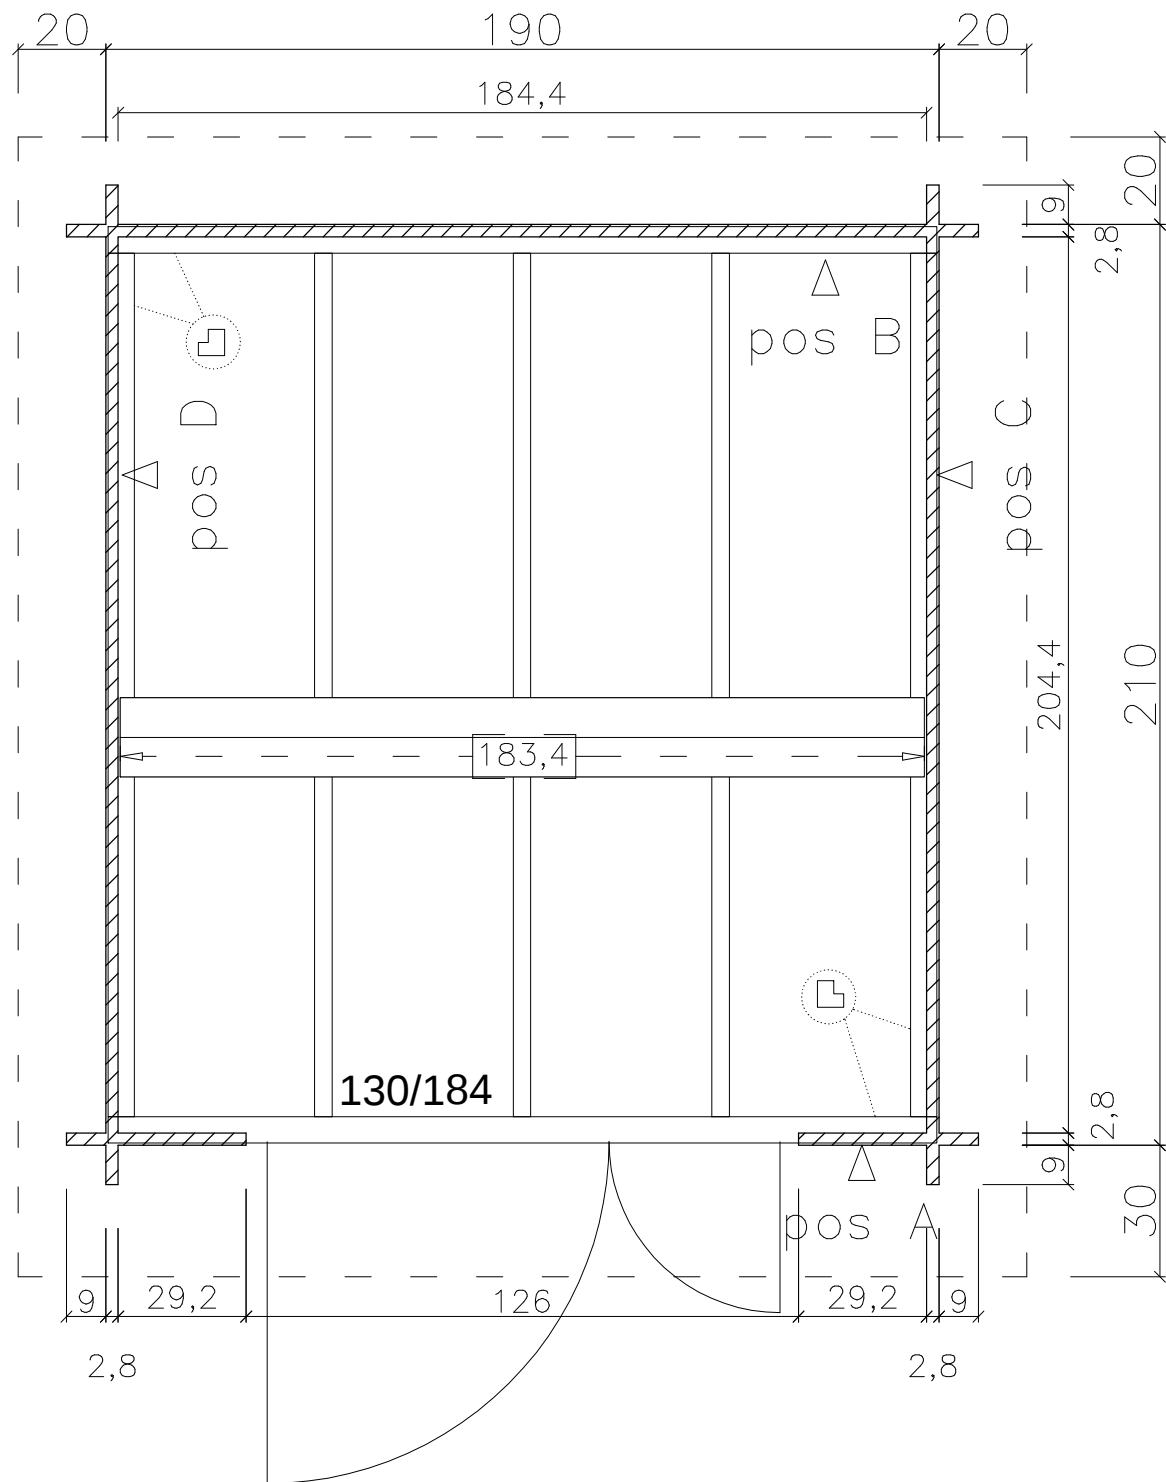

		Stückliste		07.16	
Kommission	Fabi	AB-2066/2016			
Haustyp	ZULUNA TS	190x210+30VD			
Kunde	D SR			Blockbohle :	28 mm
Bezeichnung		Stück	Lange (cm)	Dimension	
Bodenlager	(imprägniert)	3	196,5	4/6	
		2	189	6/6	
		2	197		
Bodenschalung		25	183,4	1,9/8,8	
Sockelleisten		2	190	2/3	
		2	210		
Dachbalken		1	260	4,5/12	
Dachschalung	7 m²	62	125	1,9/8,8	
Schirmbretter	(geschweift , gerade)	2L,2R	135	20DN	
Dreikantleiste		4	125	2/3	
Abdeckbretter		4	136		
Traubretter	(gerade)	2	260		
Fenster					
Türe		1	130/184		
Bemerkungen		Nagel Paket nr.		7	gepr