



H28-3024-DT
300x240+70VD

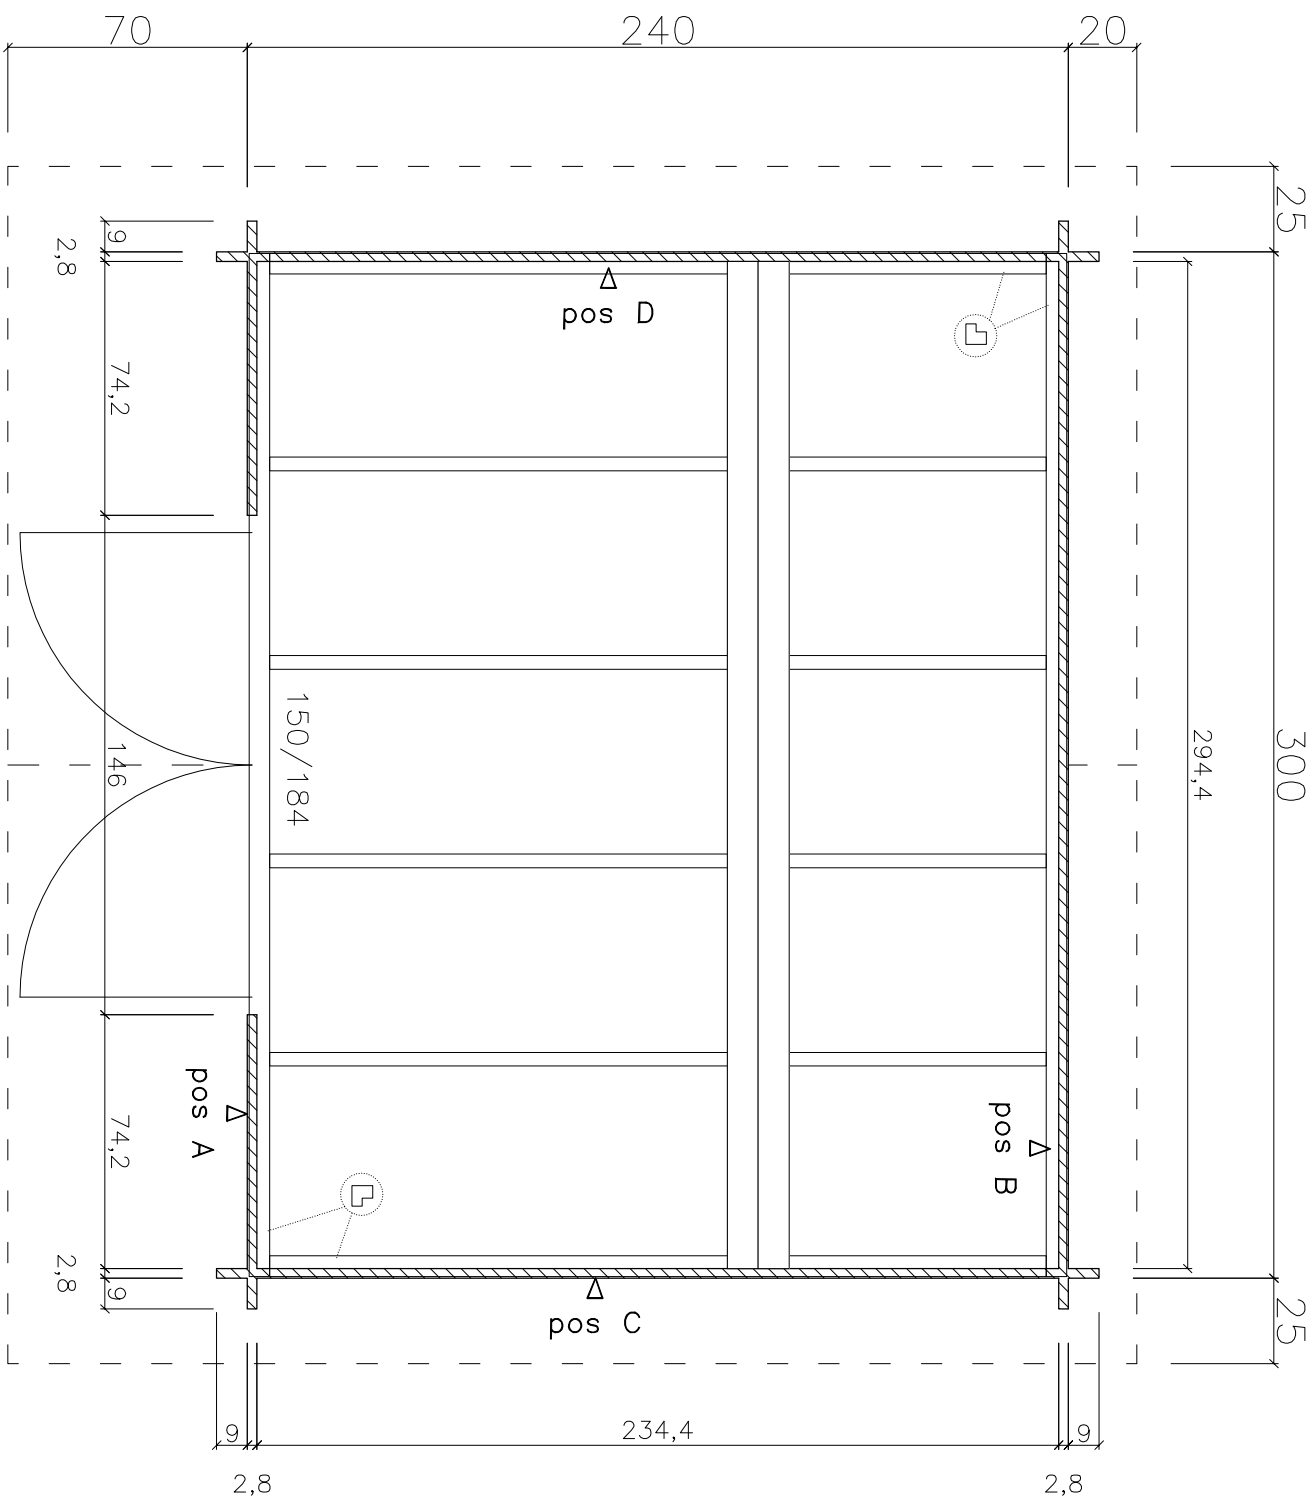



H28-3024-DT
300x240+70VD

pos A

Schirmbrett

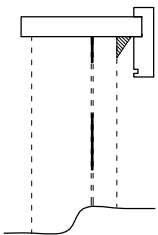


Traufbrett

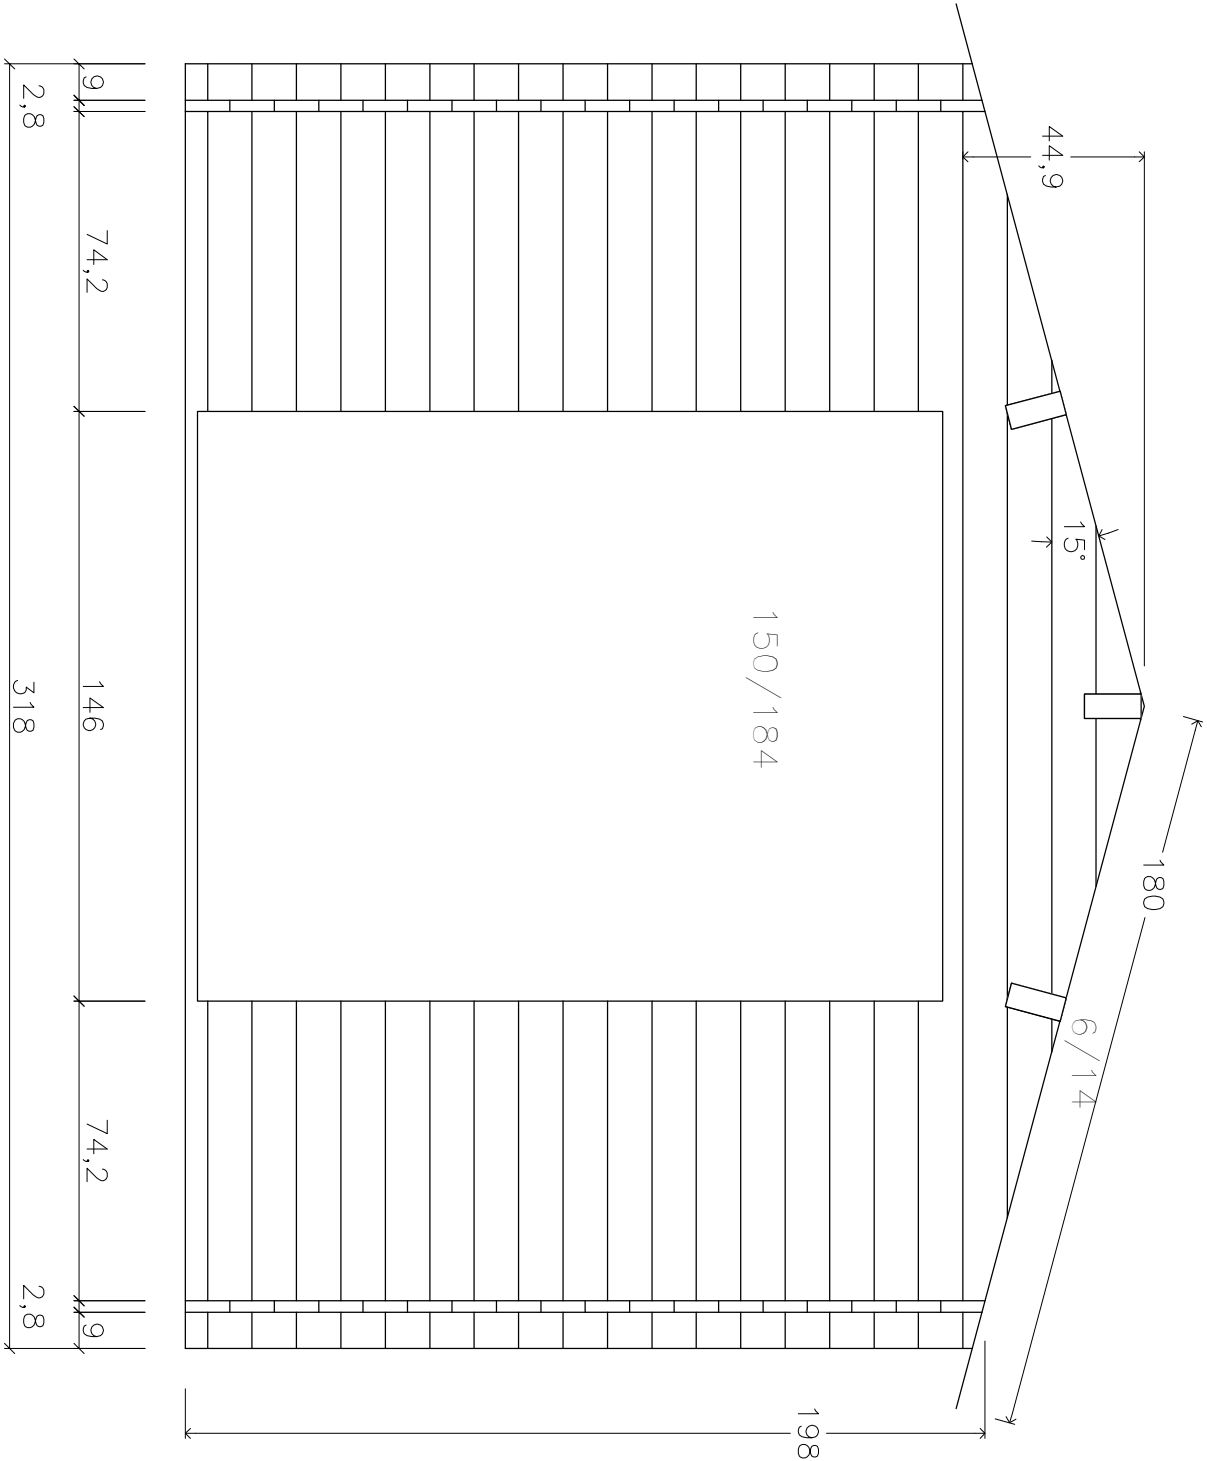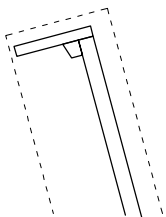

H28-3024-DT
300x240+70VD

pos B

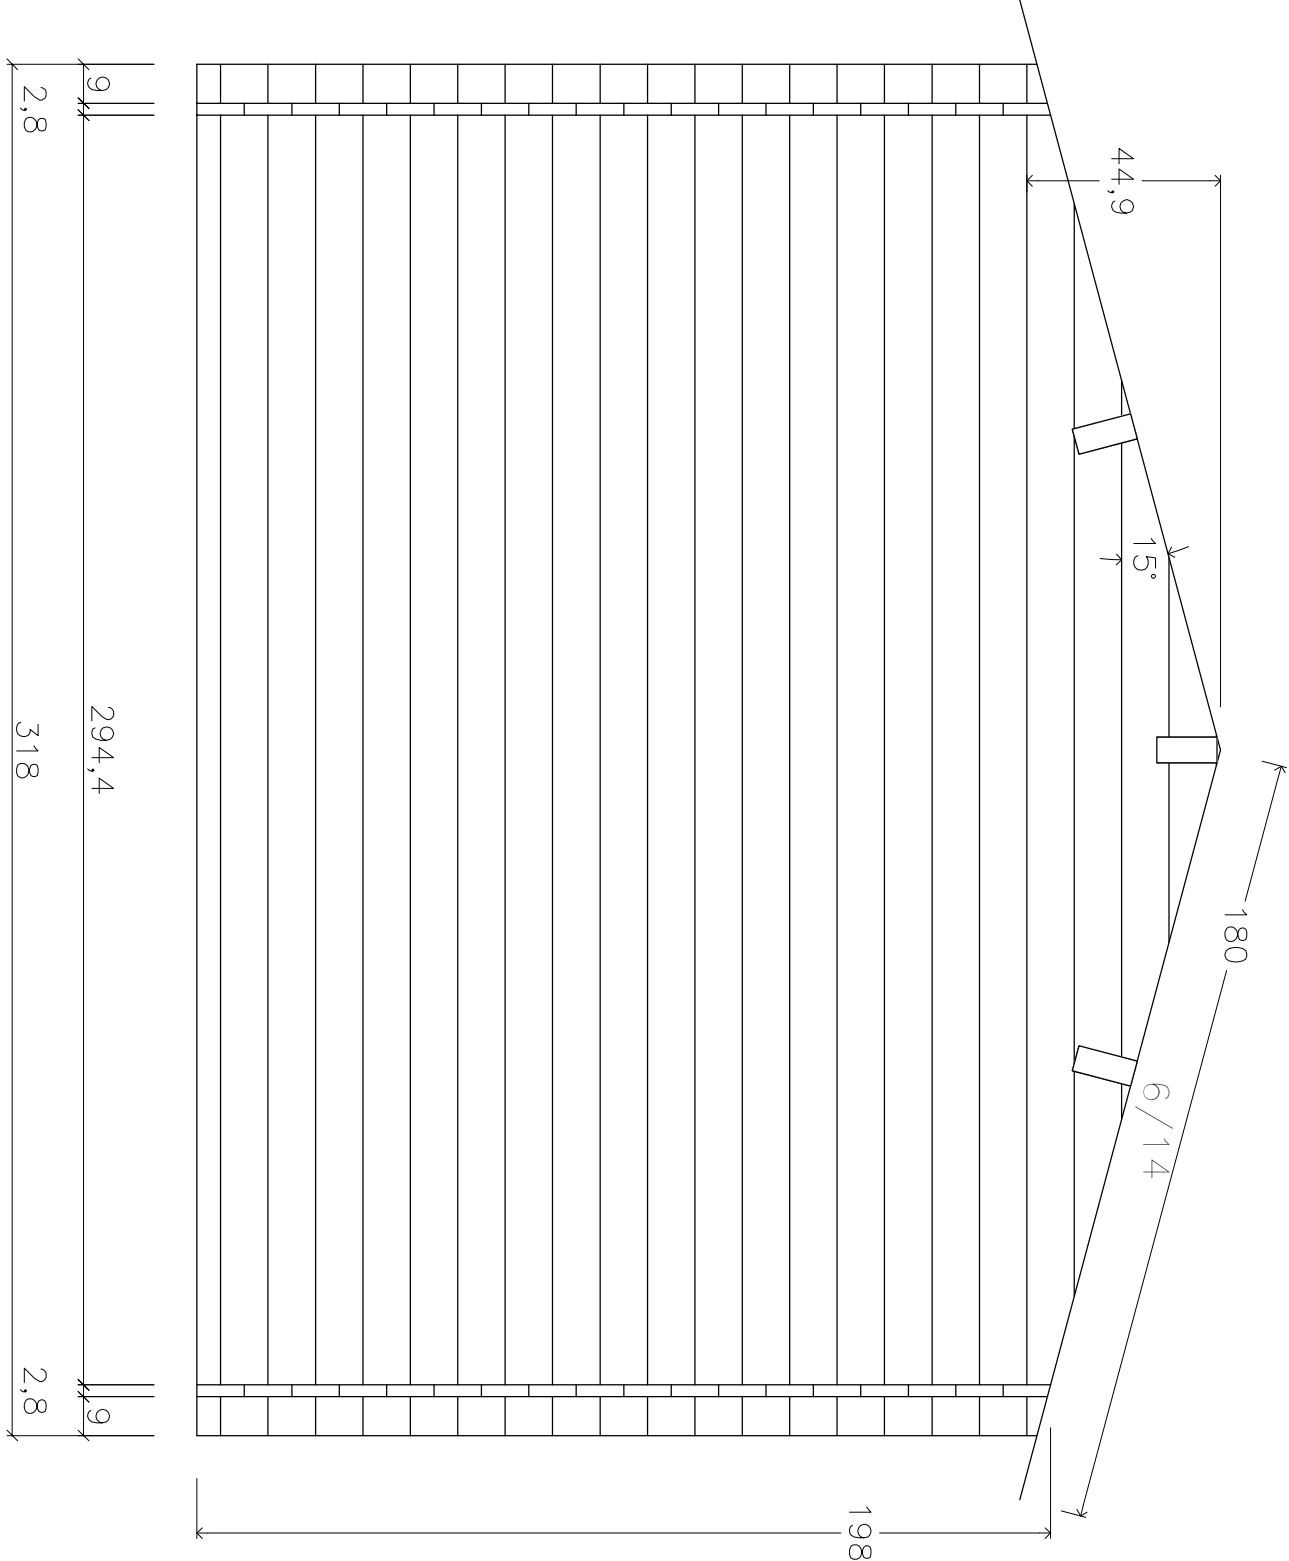

H28-3024-DT
300x240+70VD

pos C, D

