

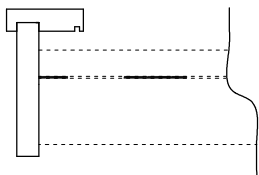


TS-H28-2424-DT
240x240+40VD


Schirmbrett

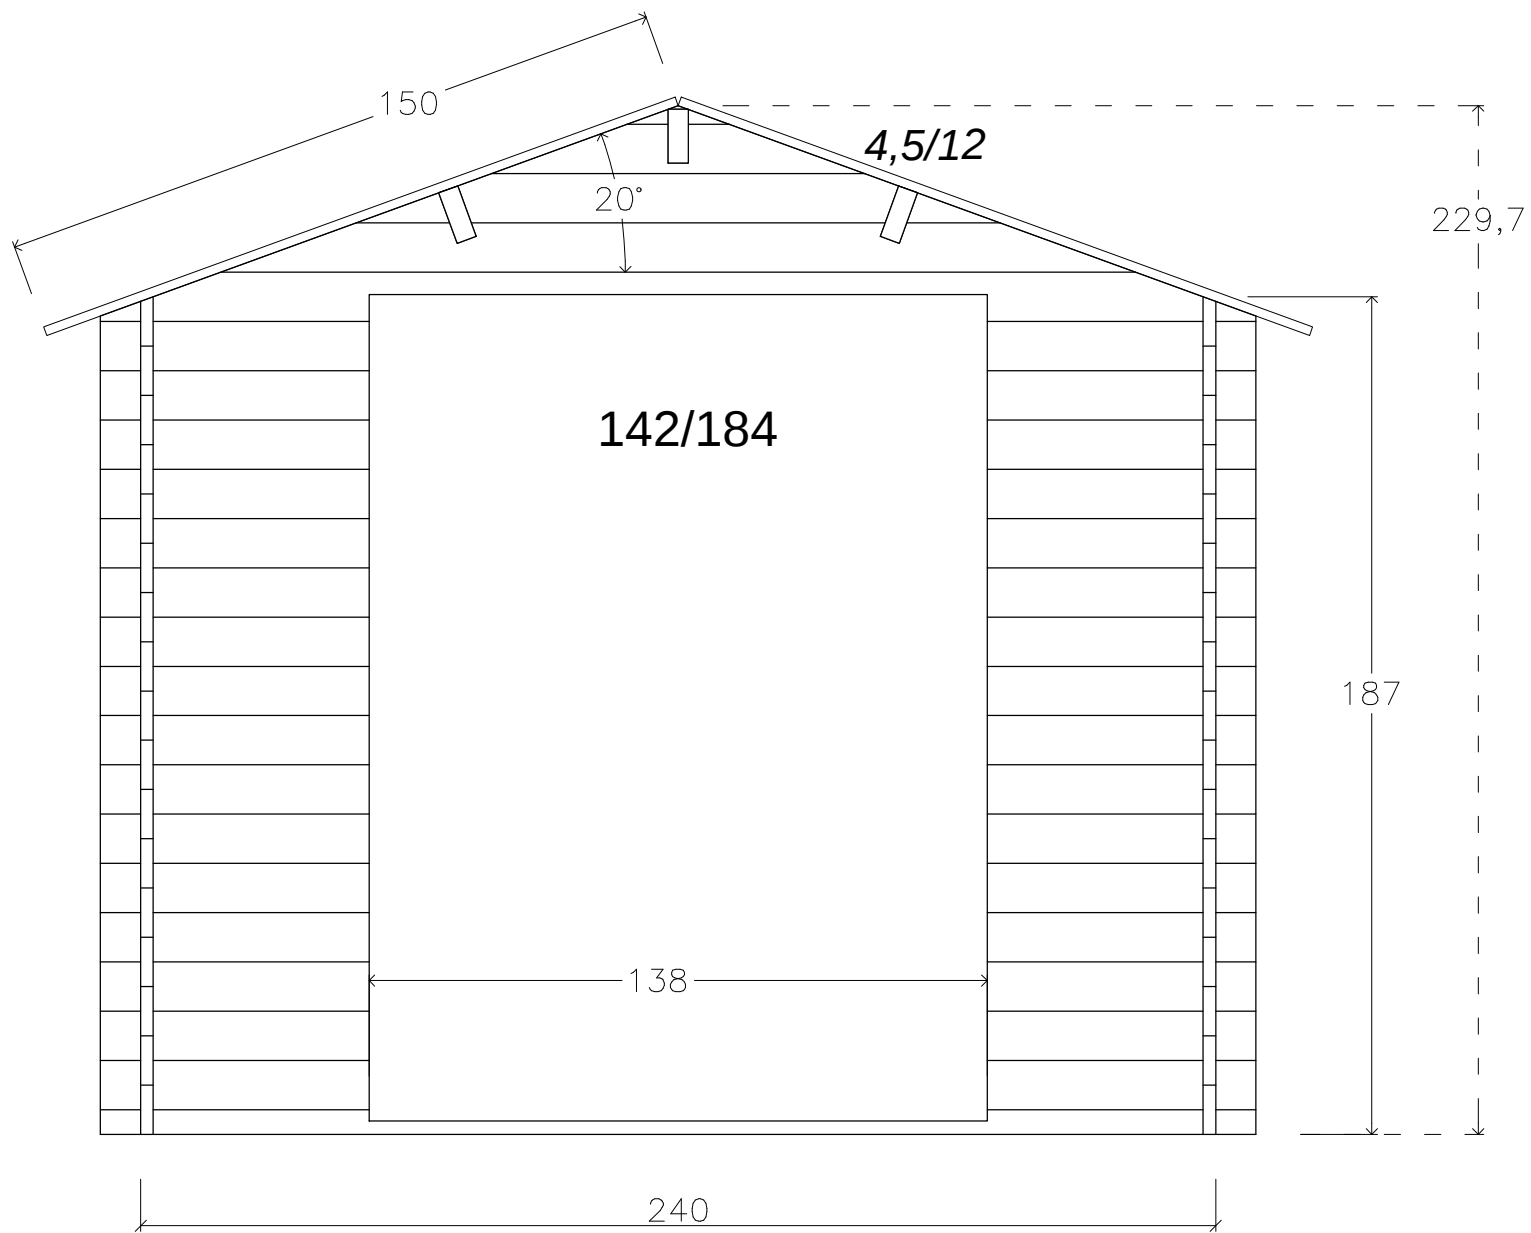

Traufbrett

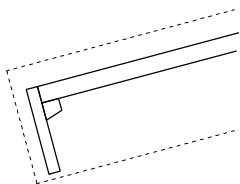


TS-H28-2424-DT
240x240+40VD

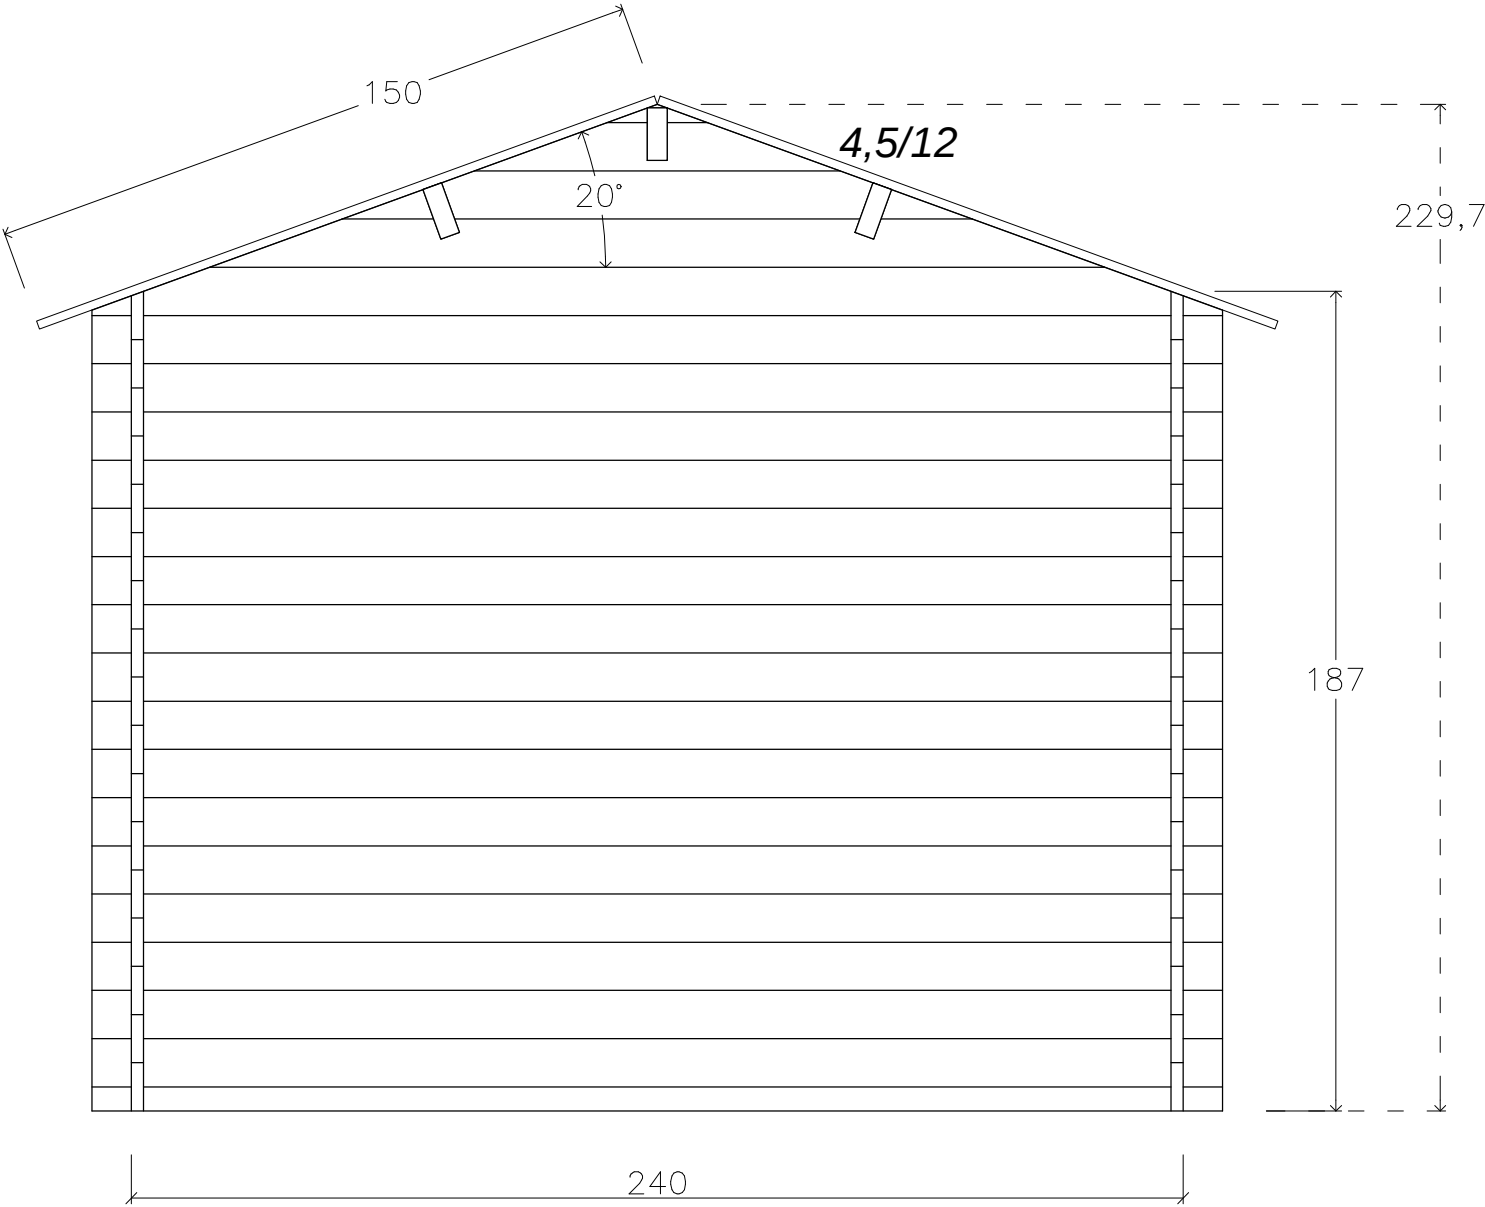

TS-H28-2424-DT
240x240+40VD

x2

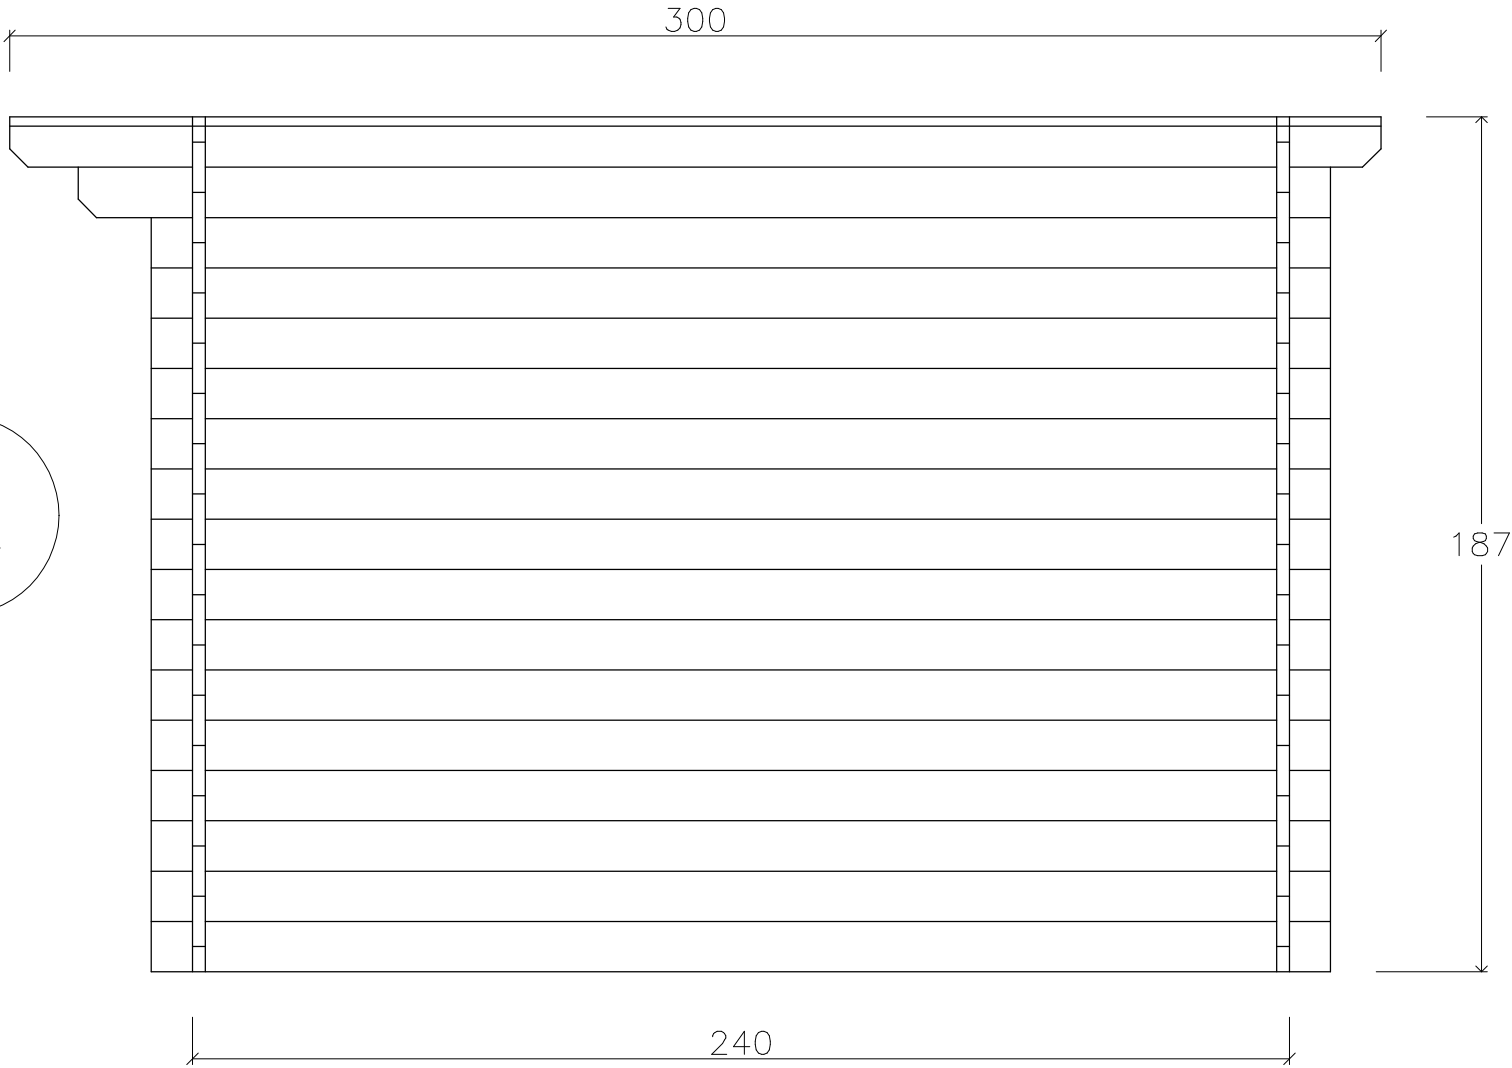

TS-H28-2424-DT
240x240+40VD

