

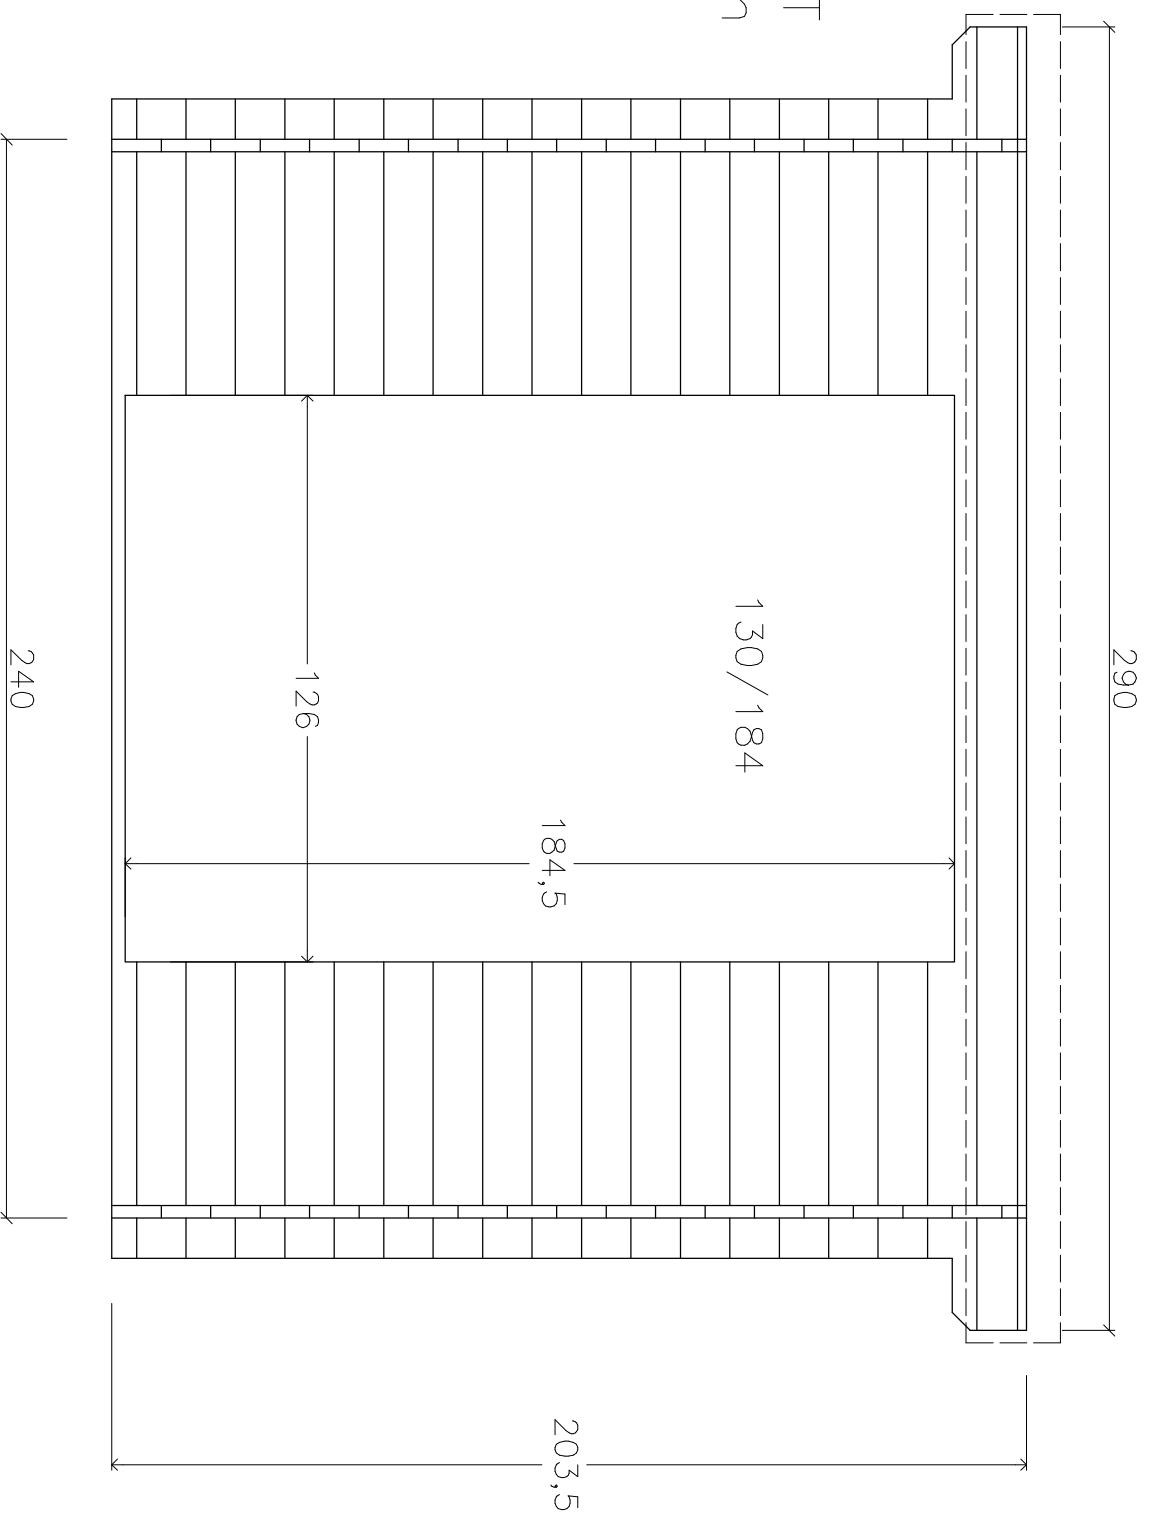


TS-H28-2424F-DT
240x240 Flachdach

Schirmbrett

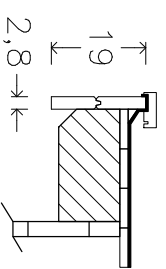


TS-H28-2424F-DT
240x240 Flachdach

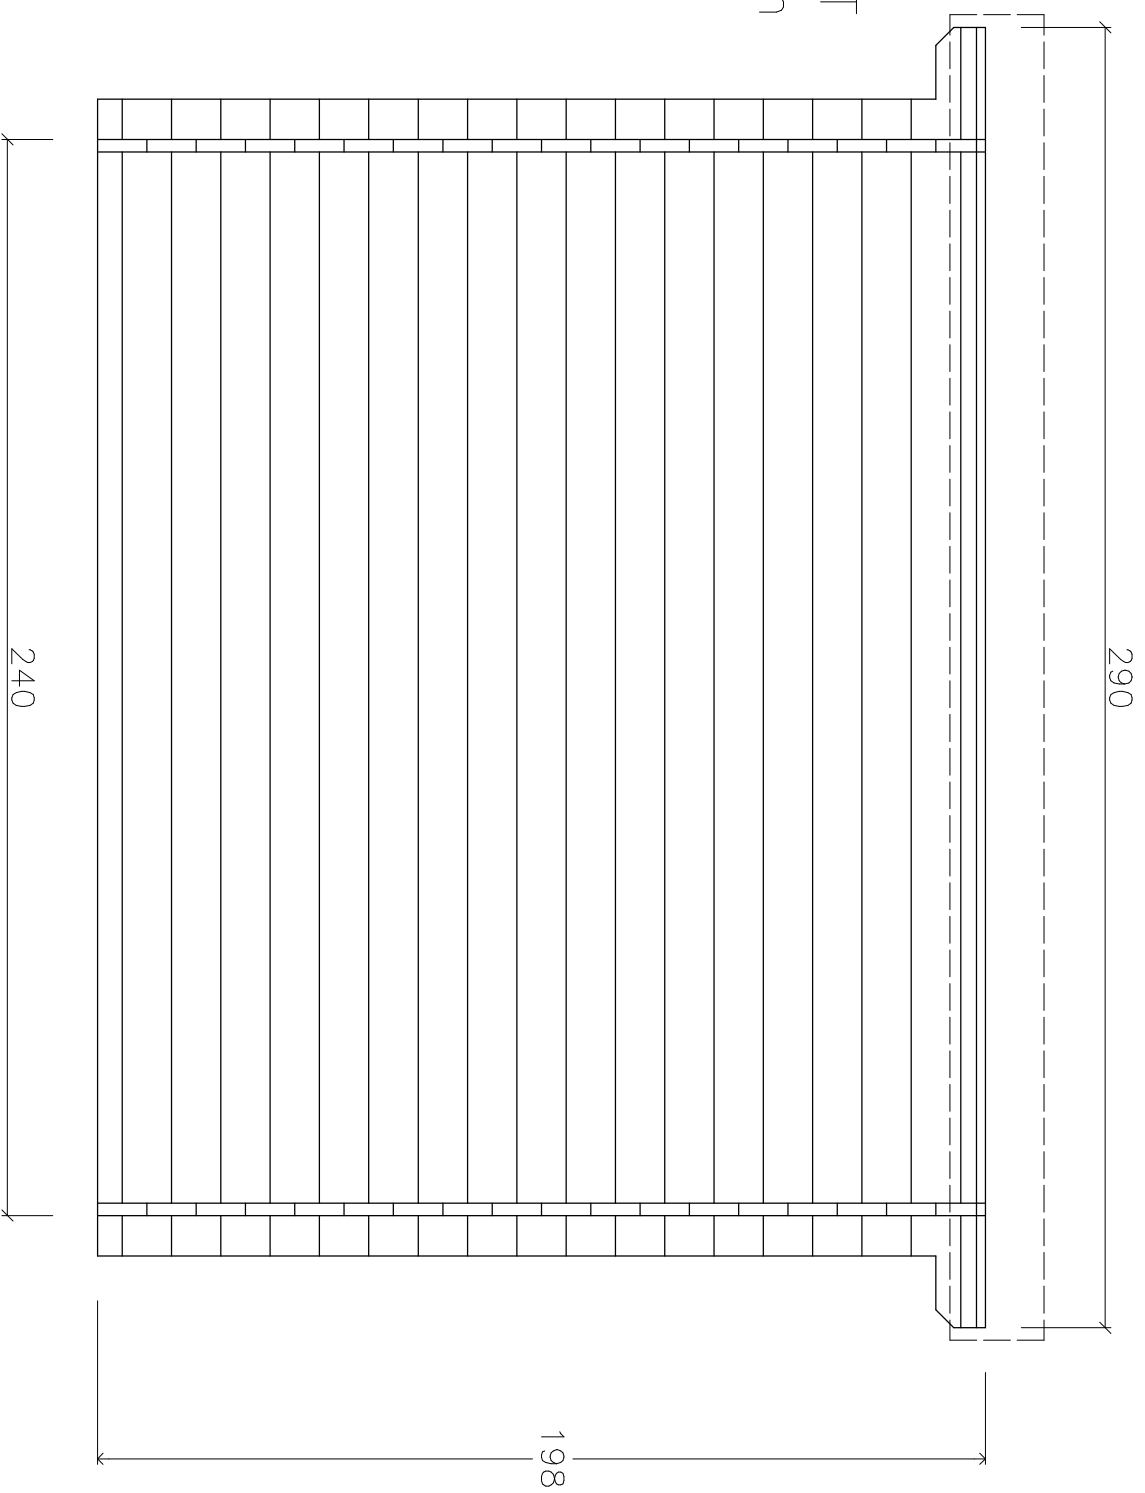

TS-H28-2424F-DT
240x240 Flachdach

X2

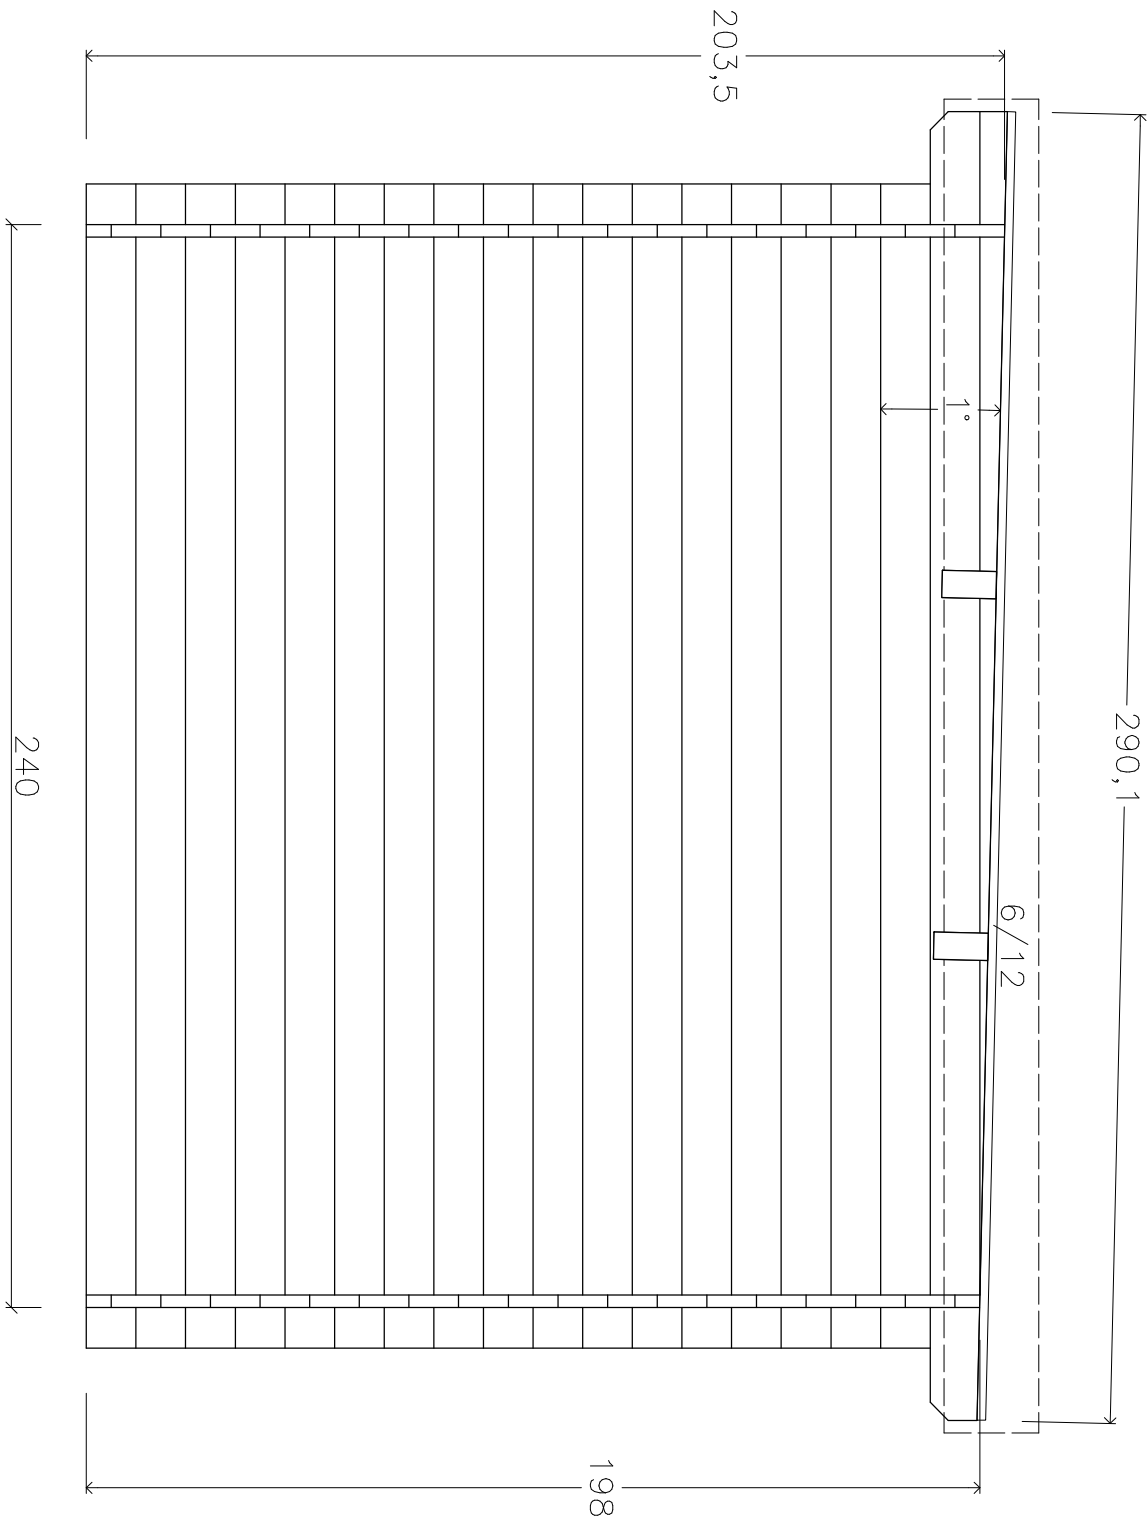

TS-H28-2424F-DT
240x240 Flachdach

