


ZULUNA:
TOP SELLER
240X240+40VD


Umbauter Raum 12 m³
Wandfläche: 19,5 m²

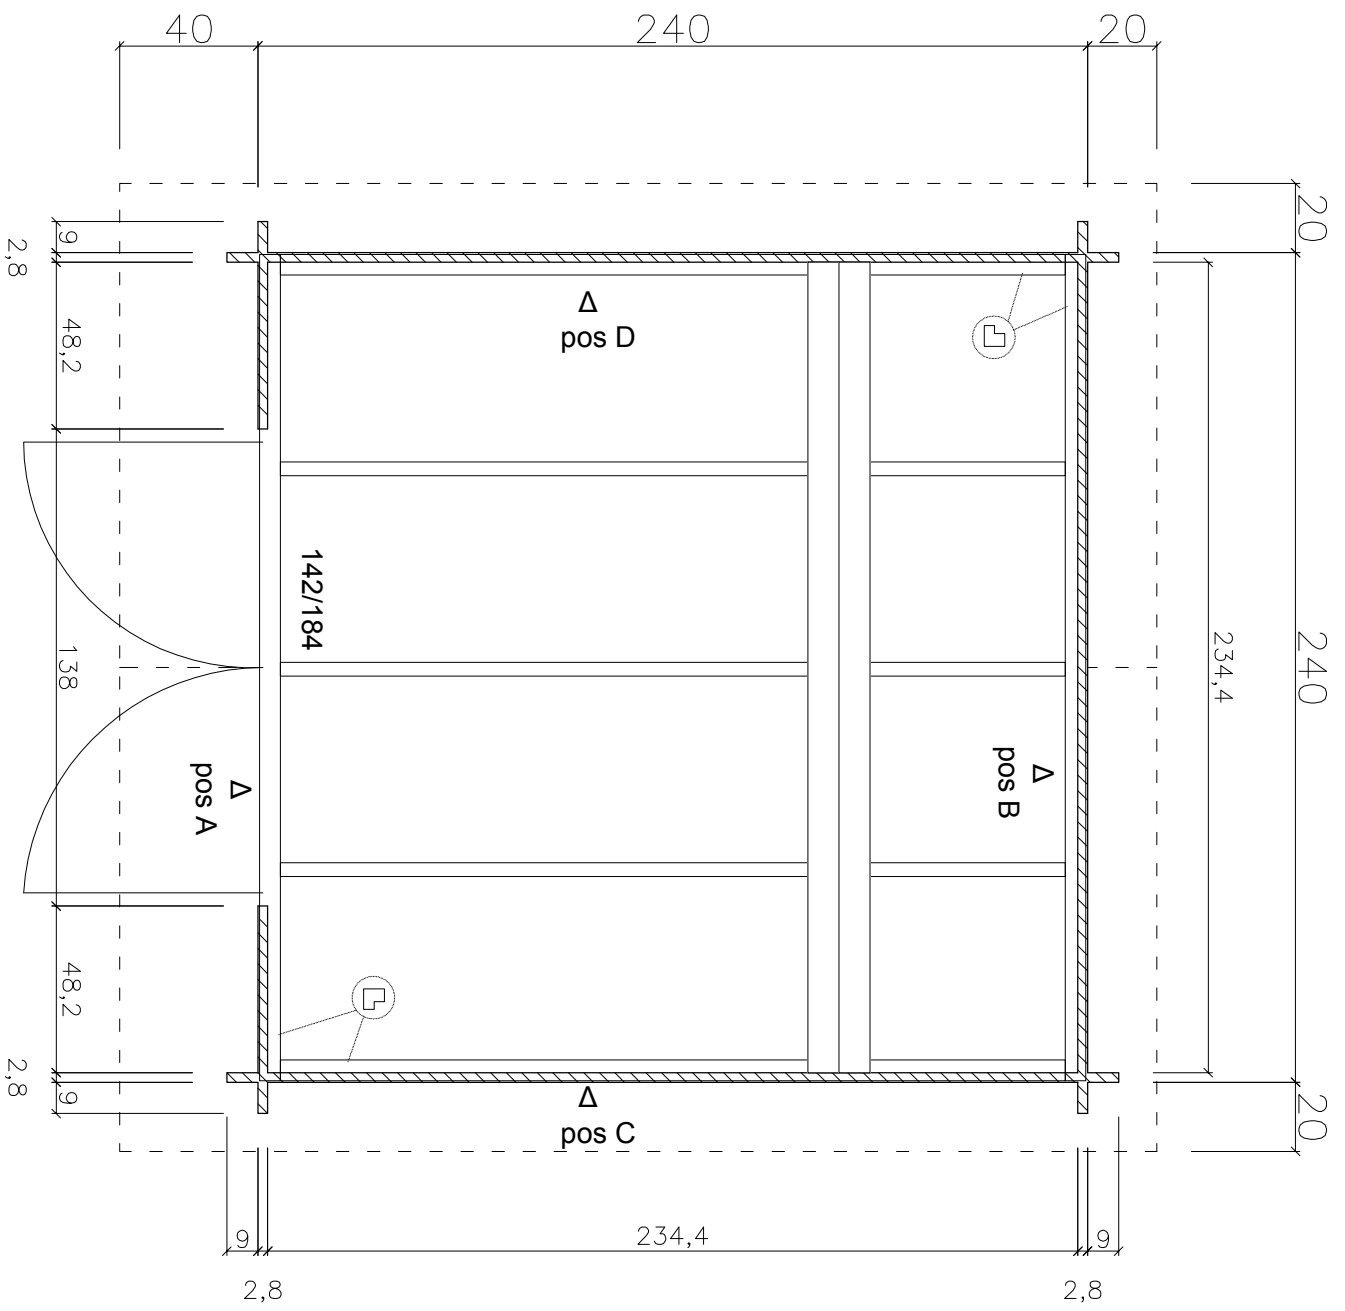



**ZULUNA:
TOP SELLER
240X240+40VD**

pos A

Schirmbrett

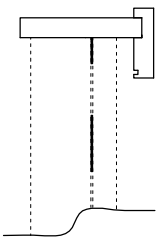


Traufbrett

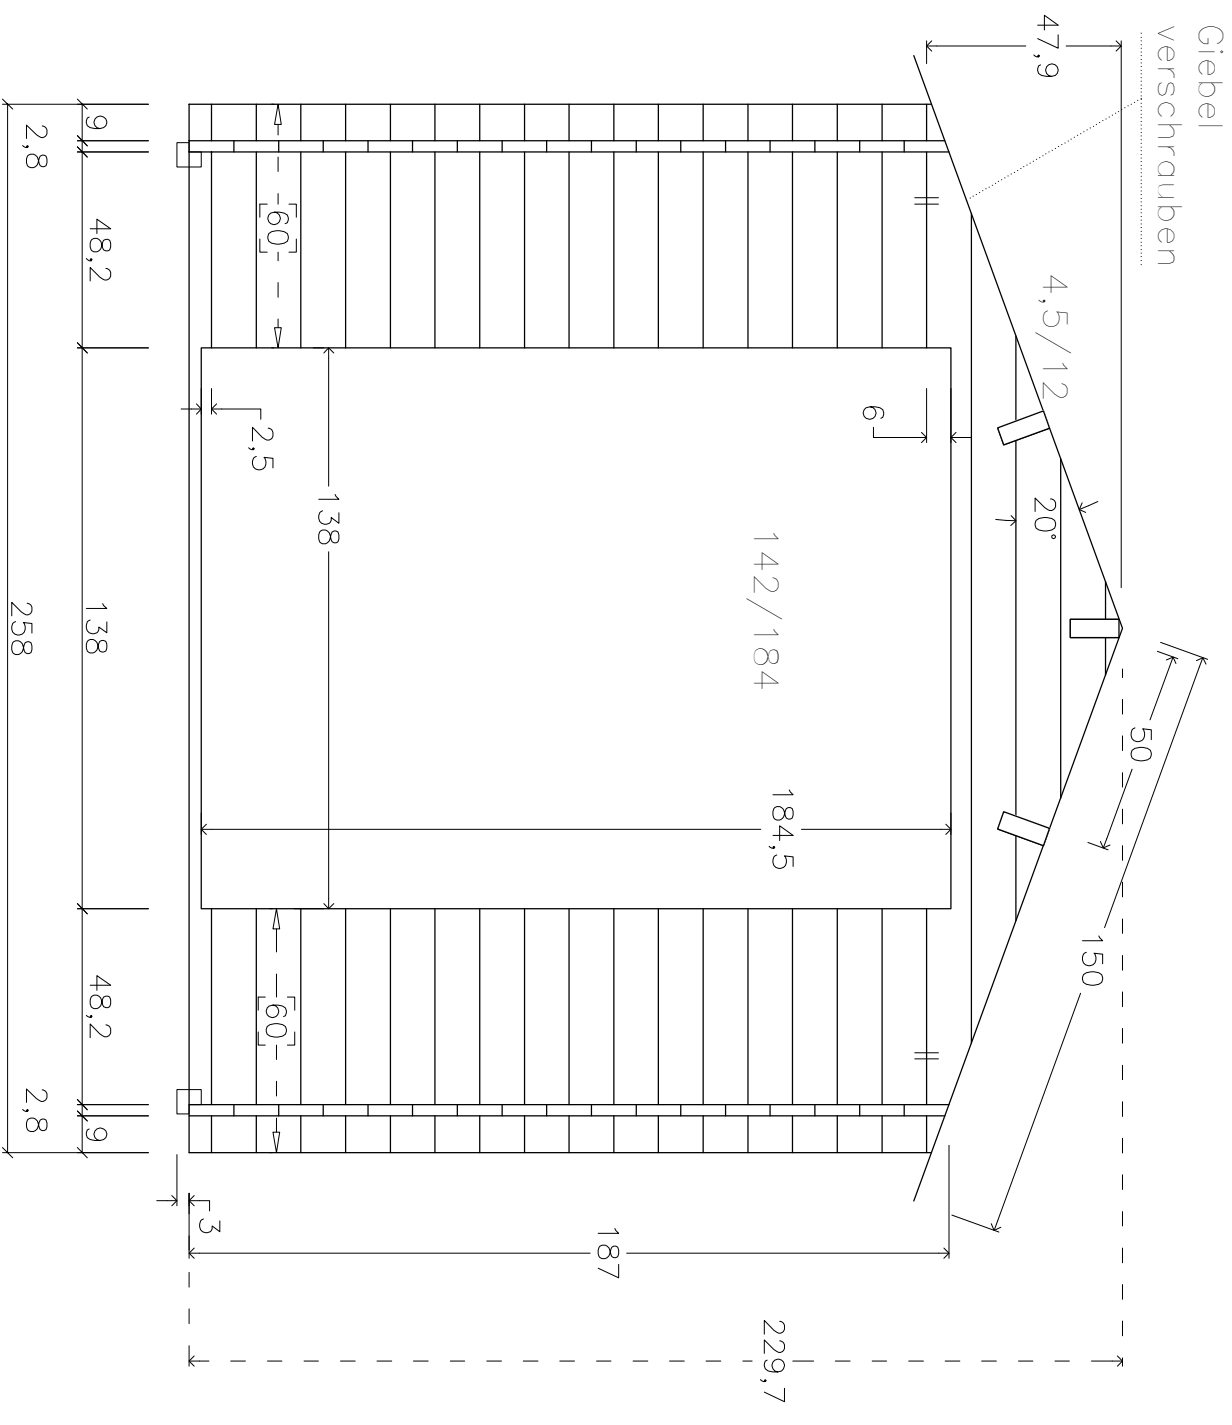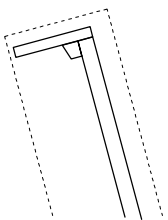



**ZULUNA:
TOP SELLER
240x240+40VD**

pos B

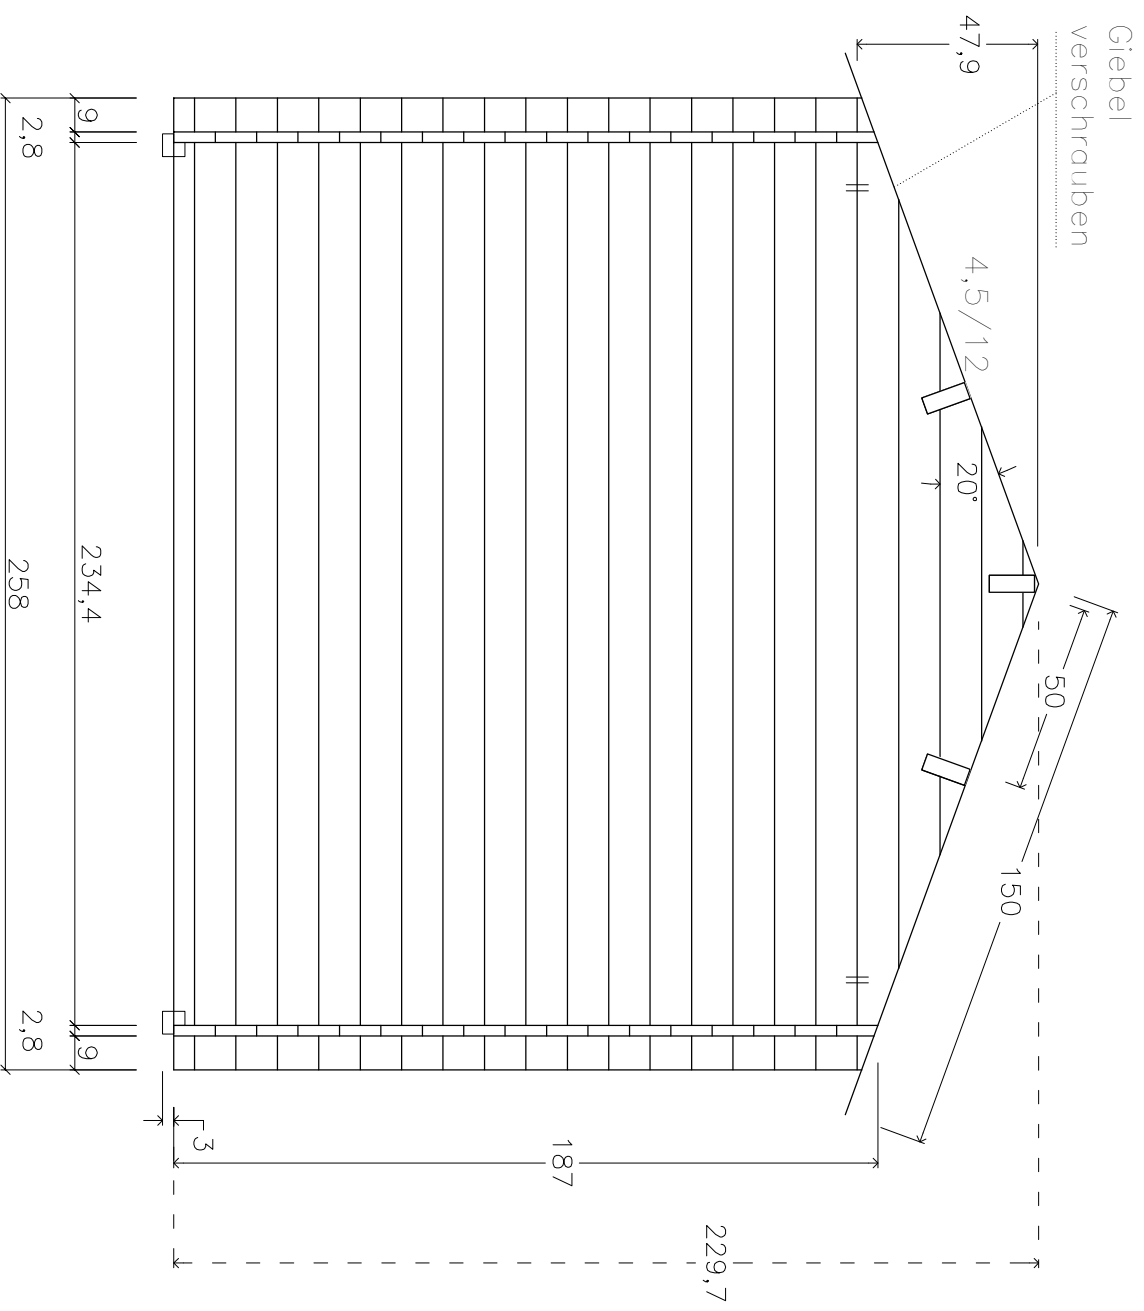


ZULUNA:
TOP SELLER
240X240+40VD


pos C,D

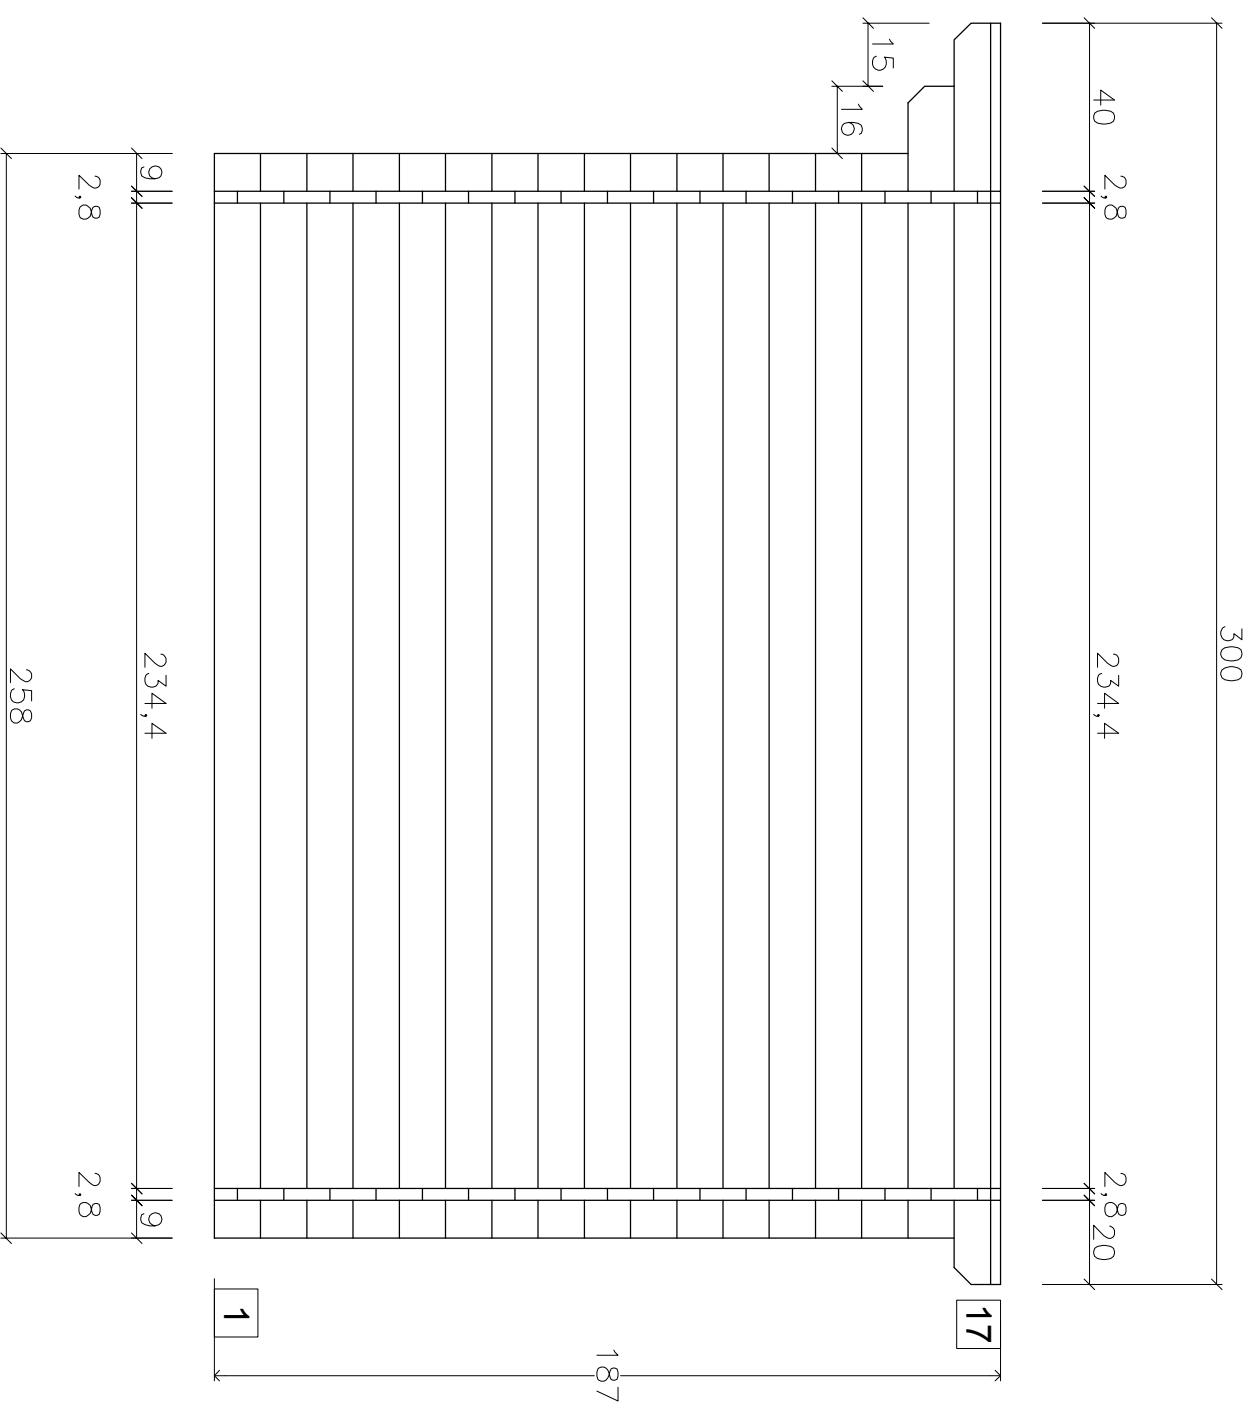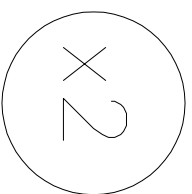


ZULUNA:
TOP SELLER
240x240+40V/D

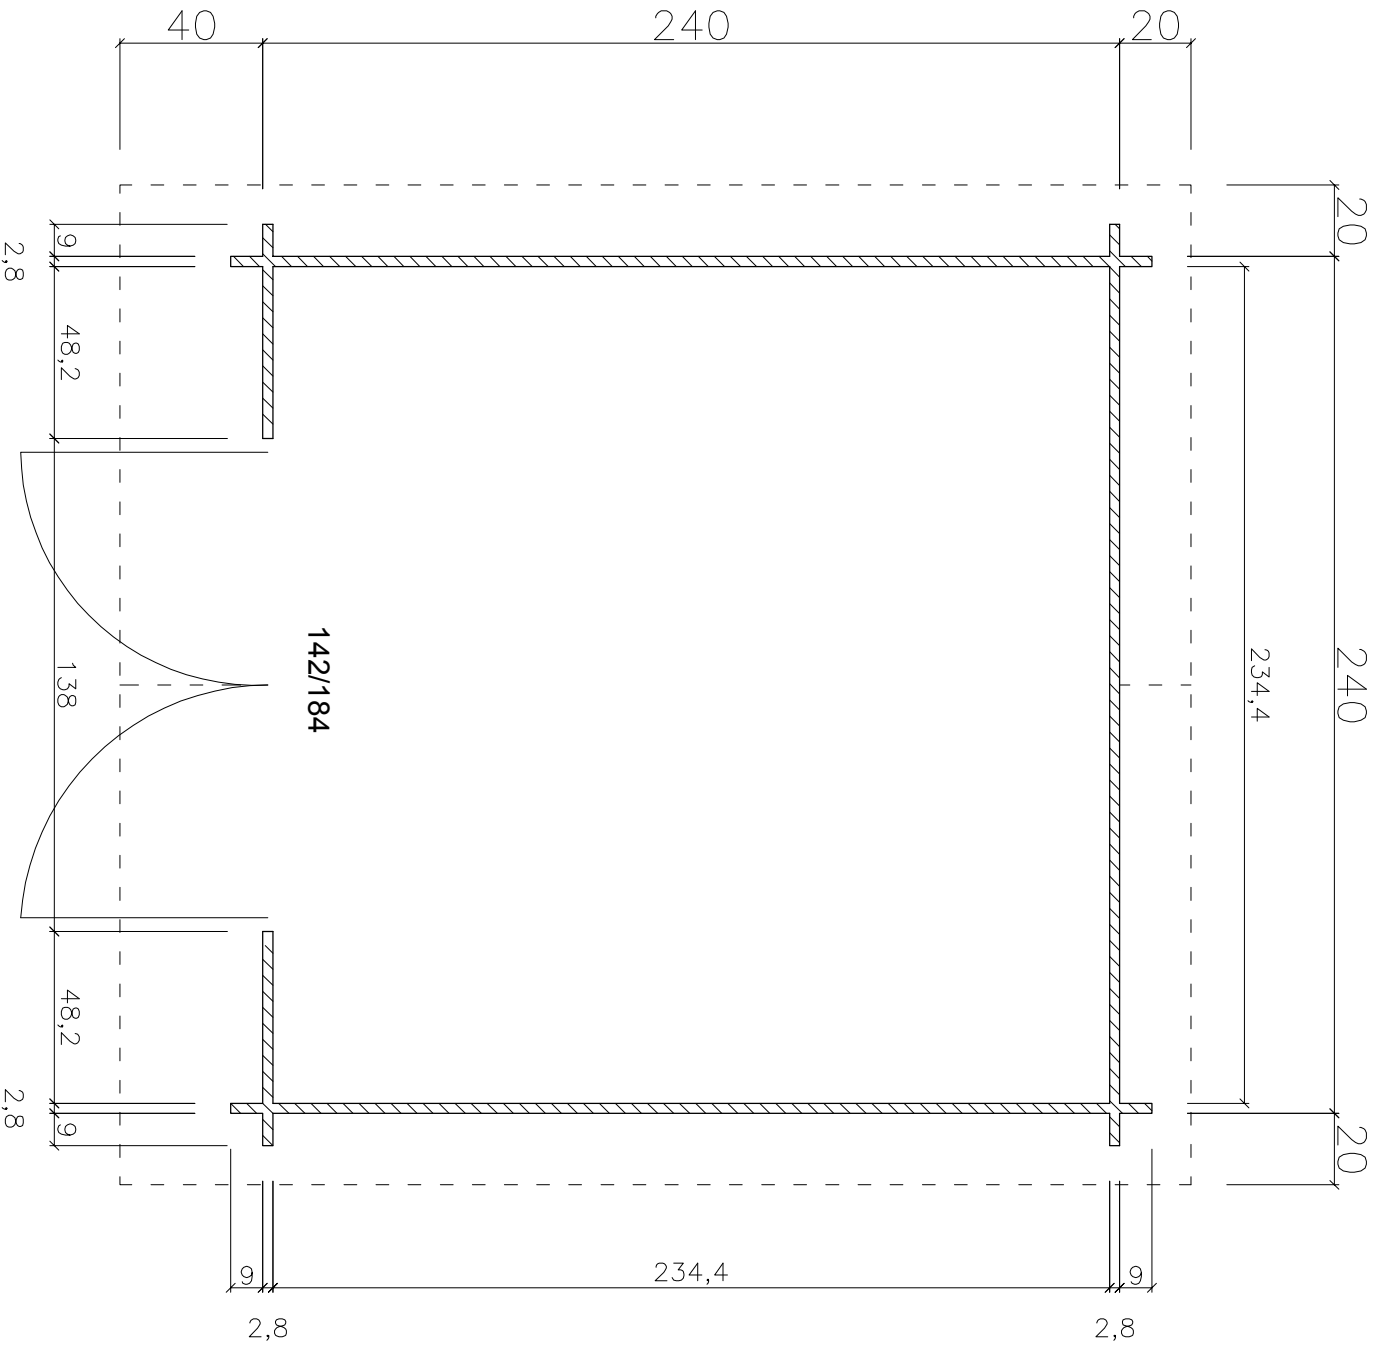


ZULUNA:
TOP SELLER
240X240+40VD

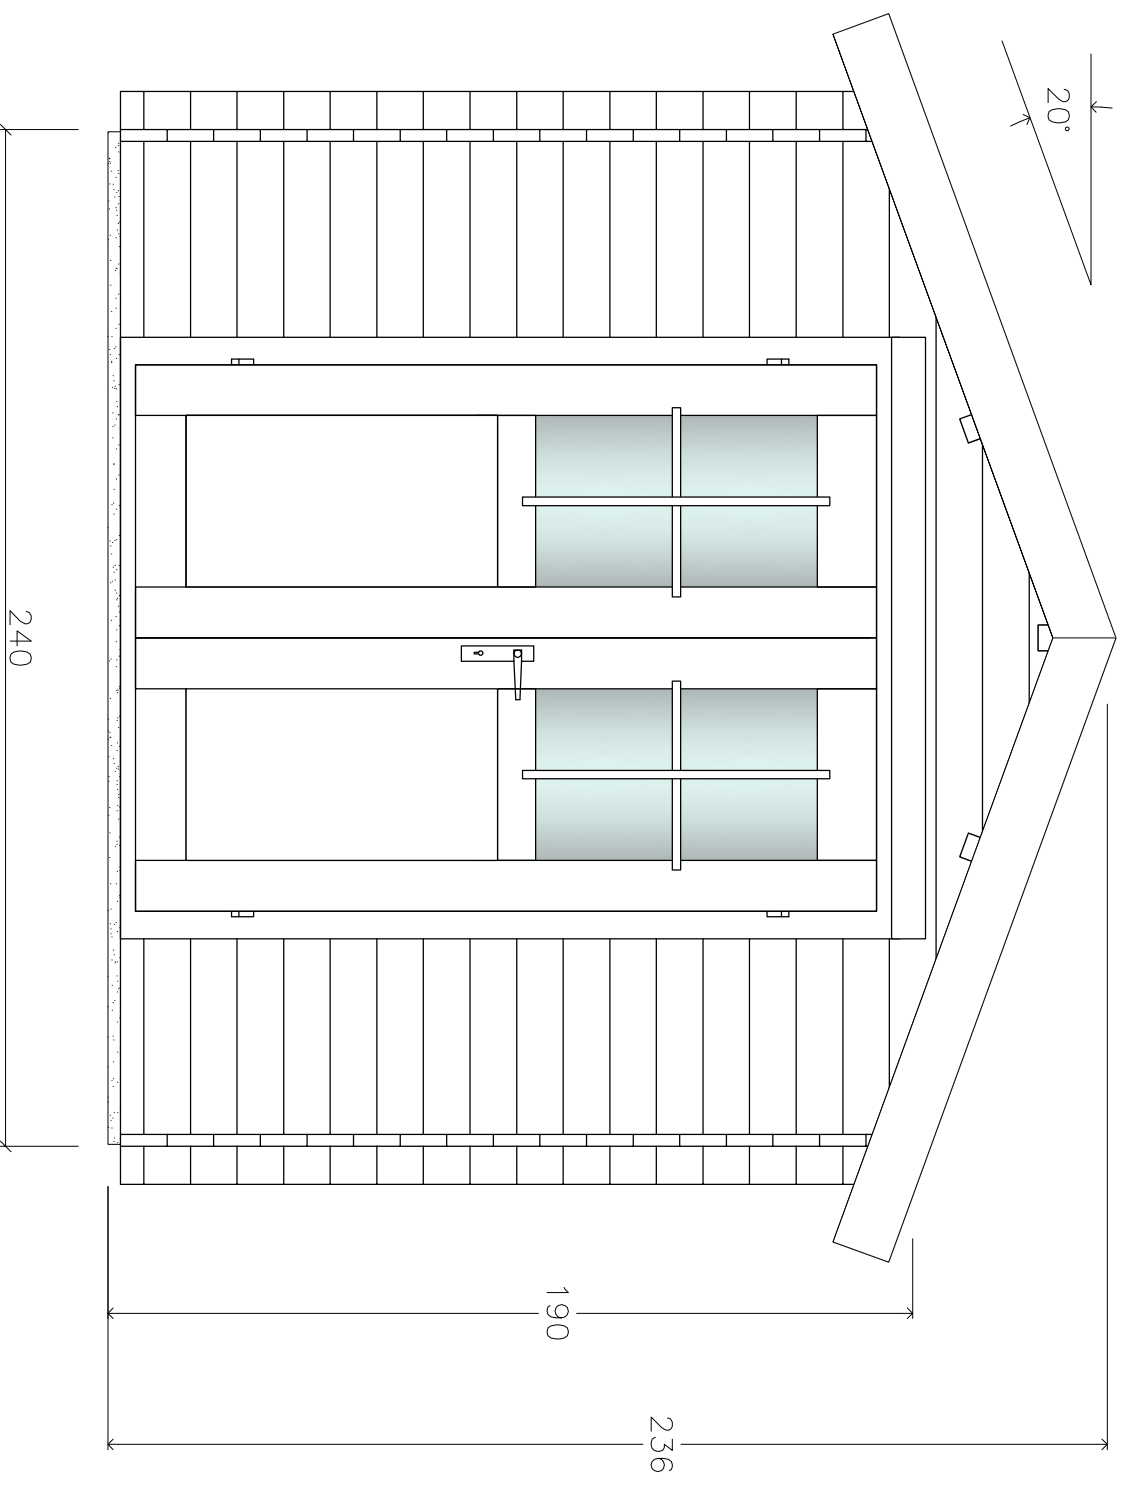

ZULUNA:
TOP SELLER
240X240+40VD

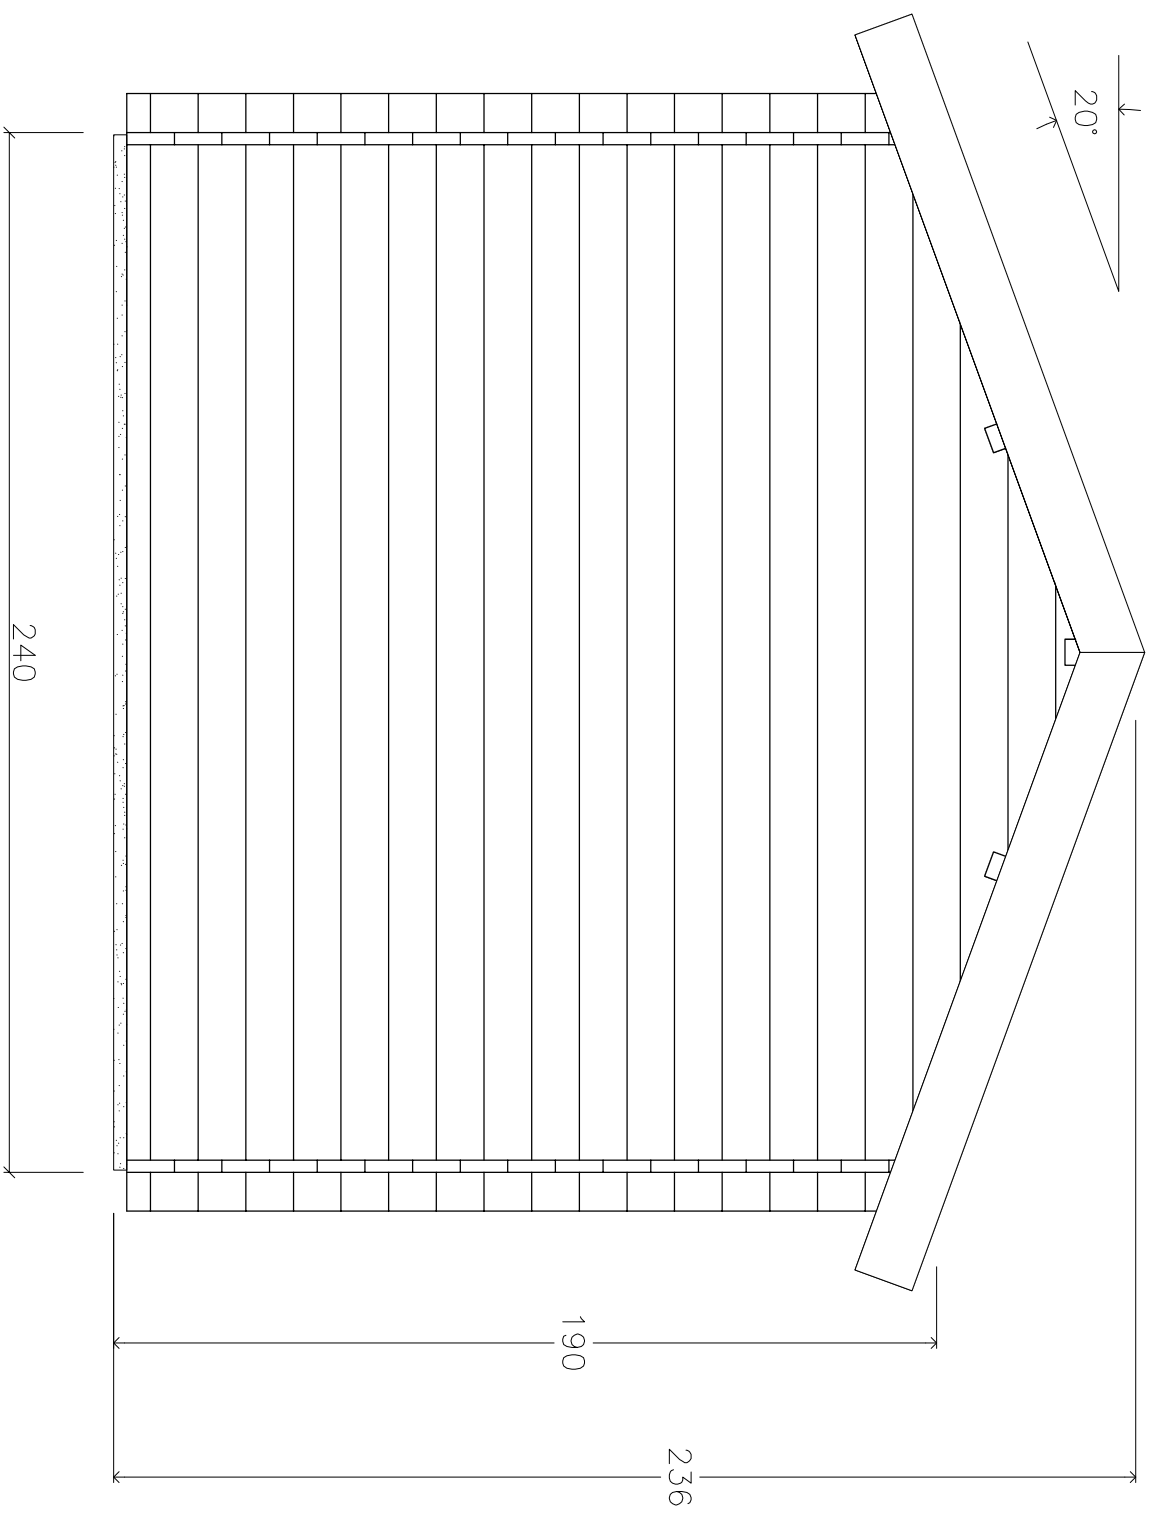

ZULUNA:
TOP SELLER
240x240+40VD

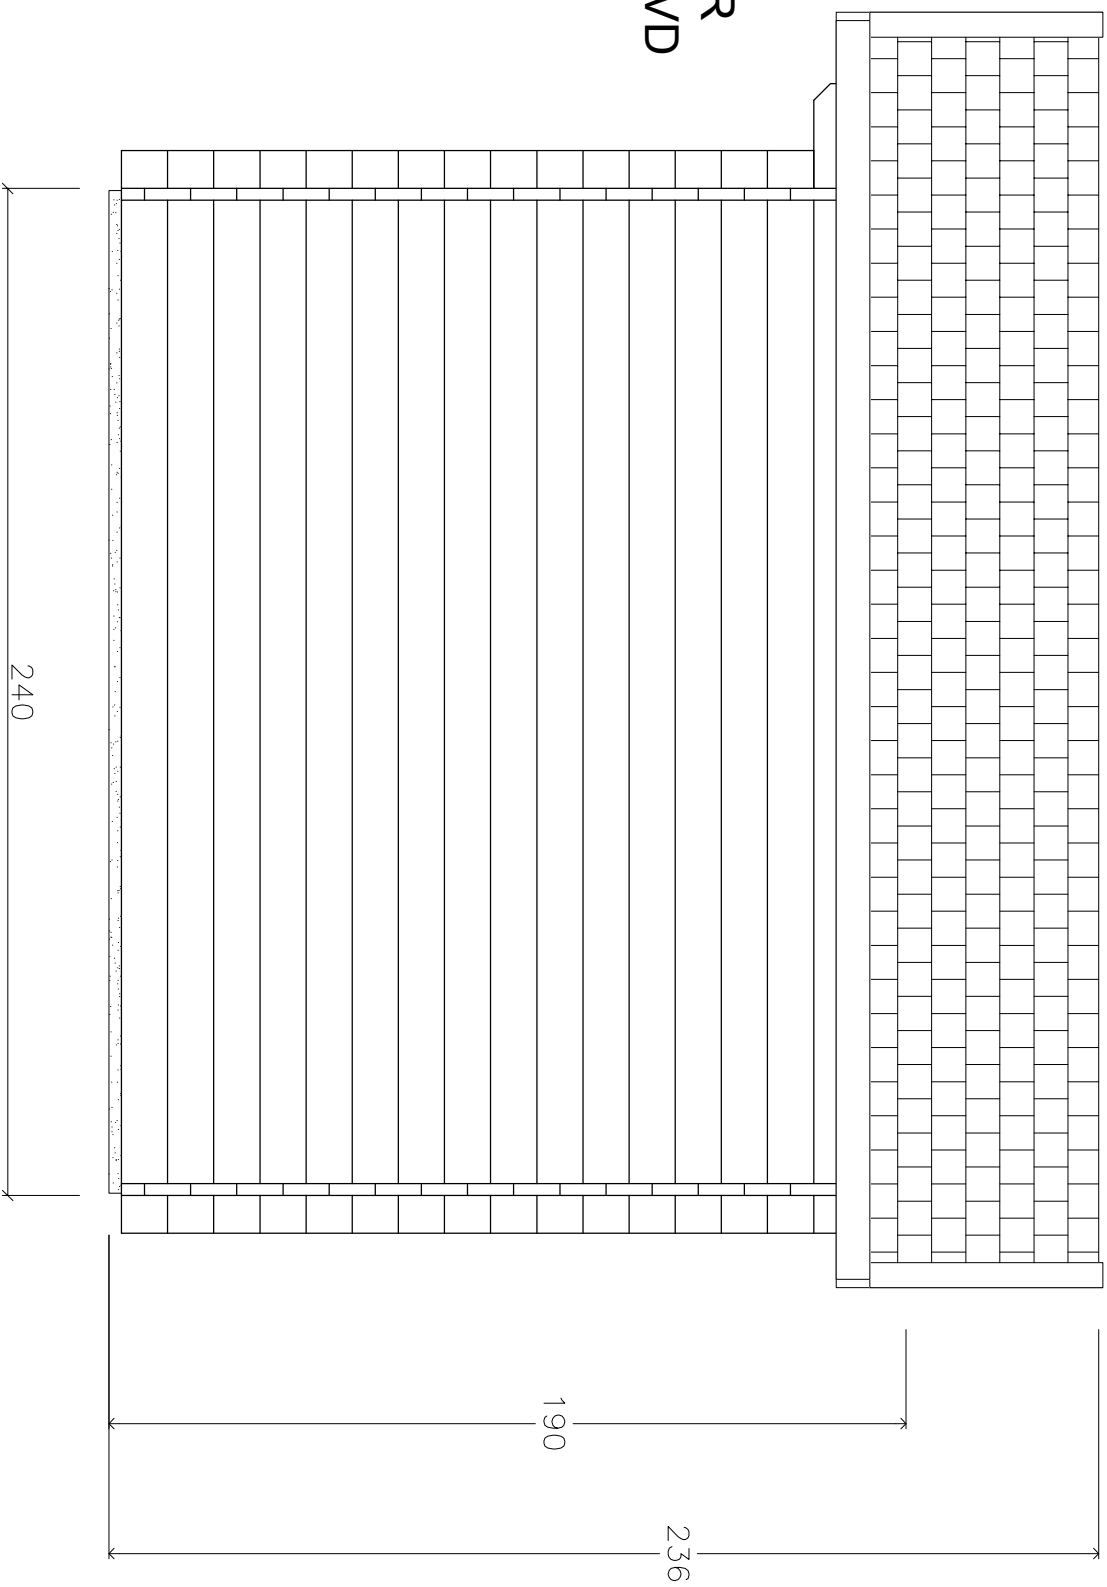

ZULUNA:
TOP SELLER
240X240+40VD

