

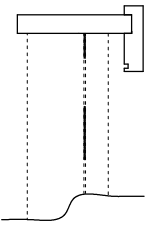


pos A

Schirmbrett

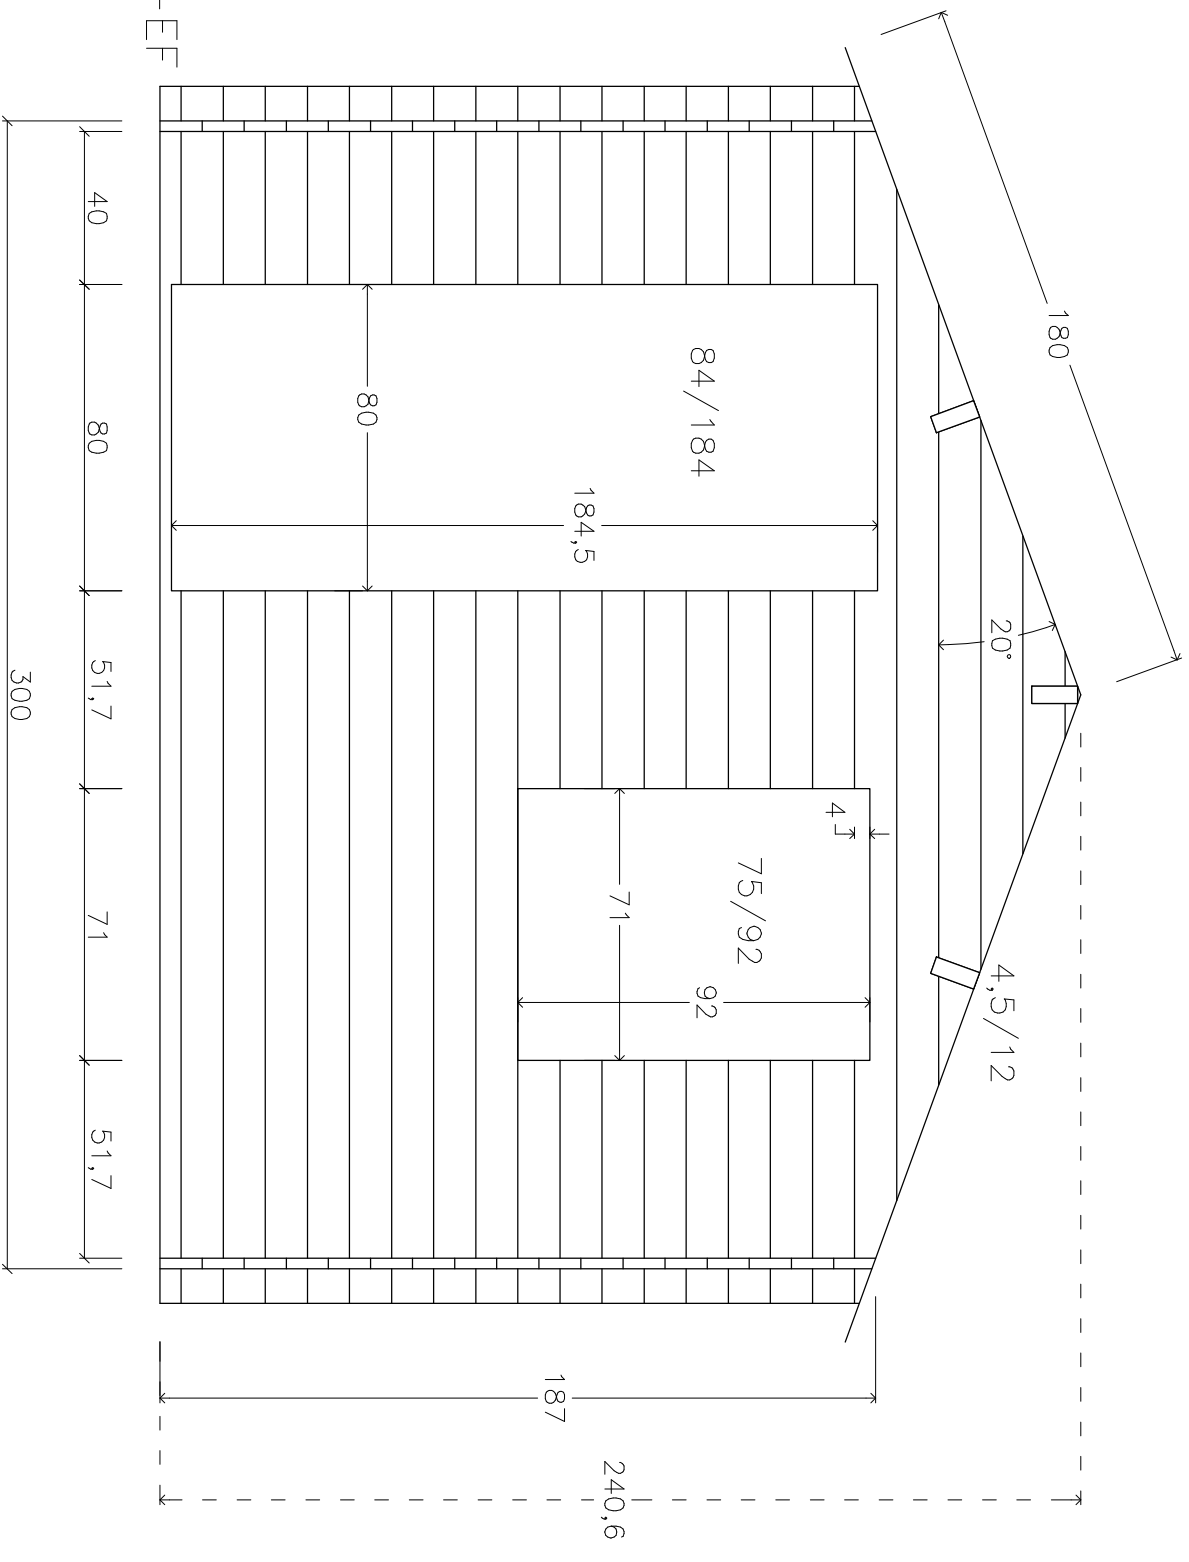


Traufbrett

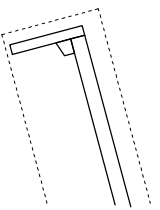


TS-H28-3024-ET-EF  
300x240+40VD

TS-H28-3024-ET-EF  
300x240+40VD

pos B

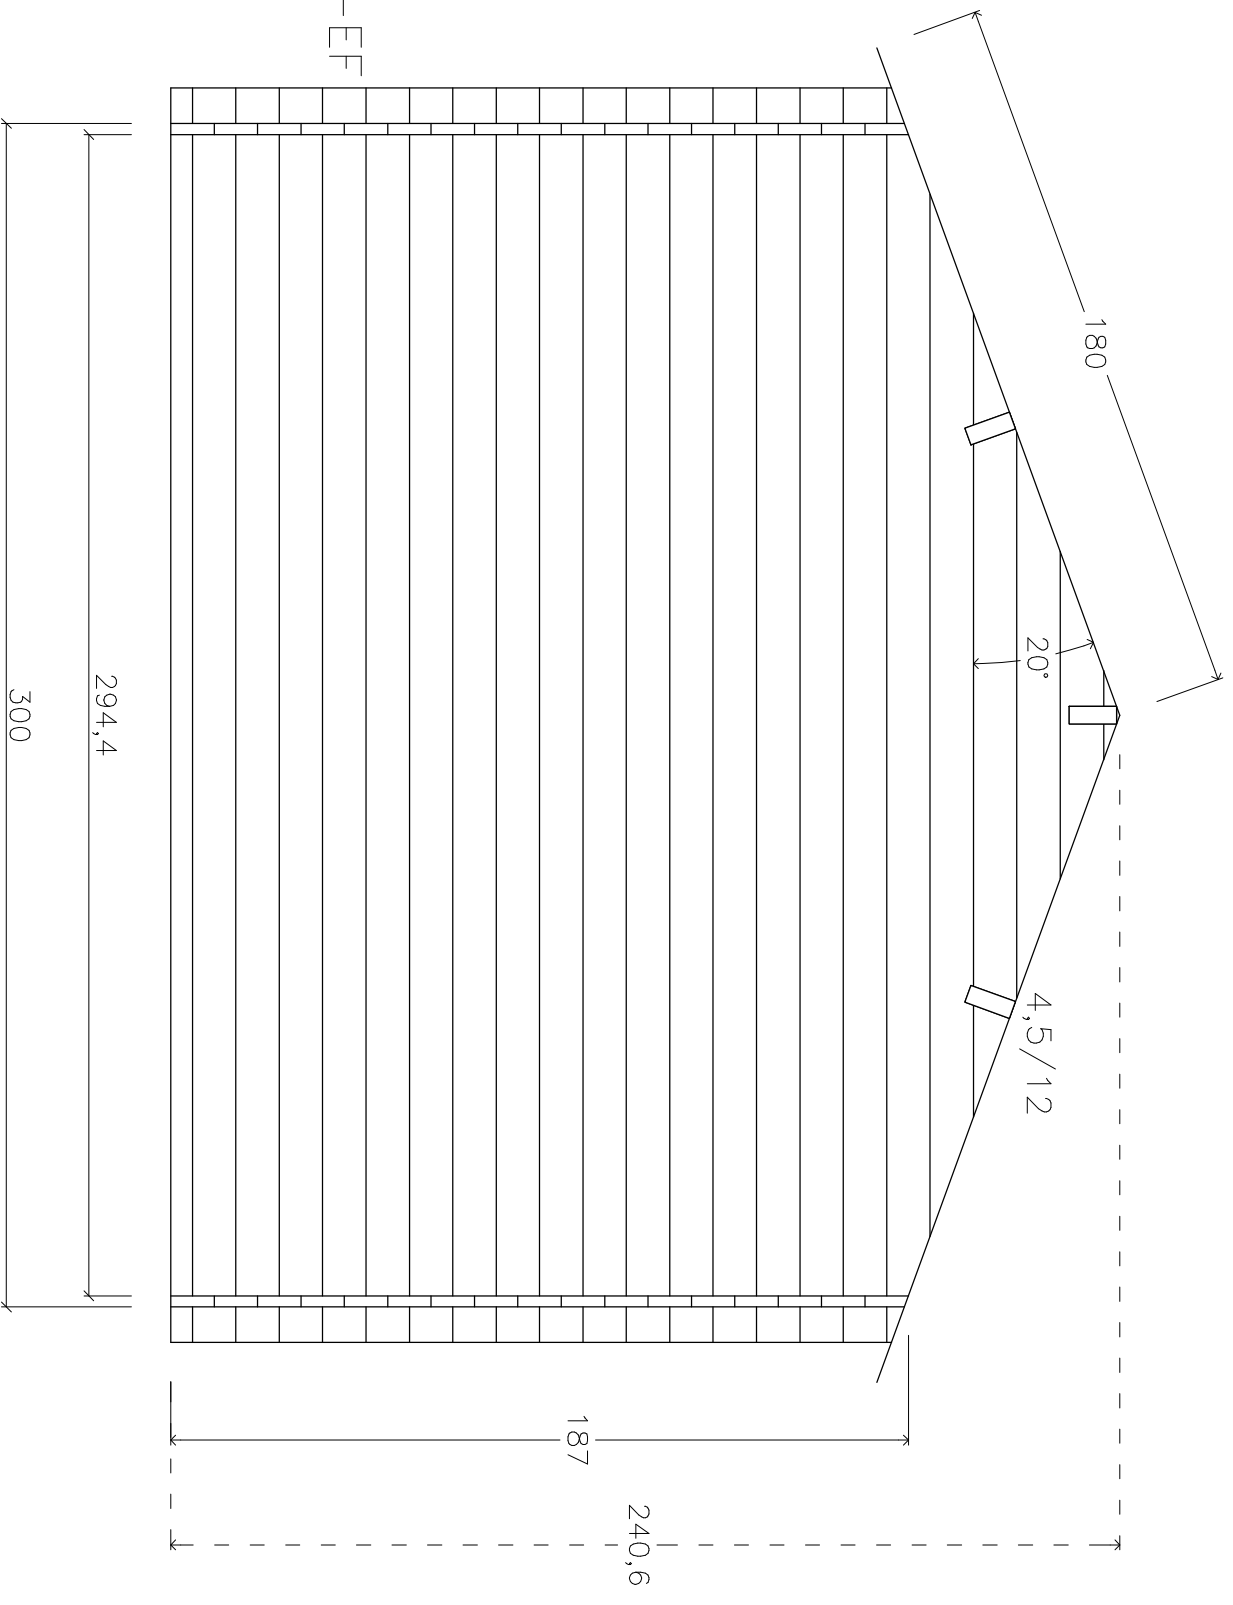

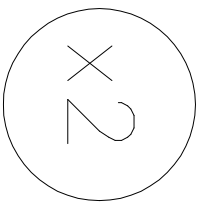

pos C, D

TS-H28-3024-ET-EF  
300x240+40VD

