

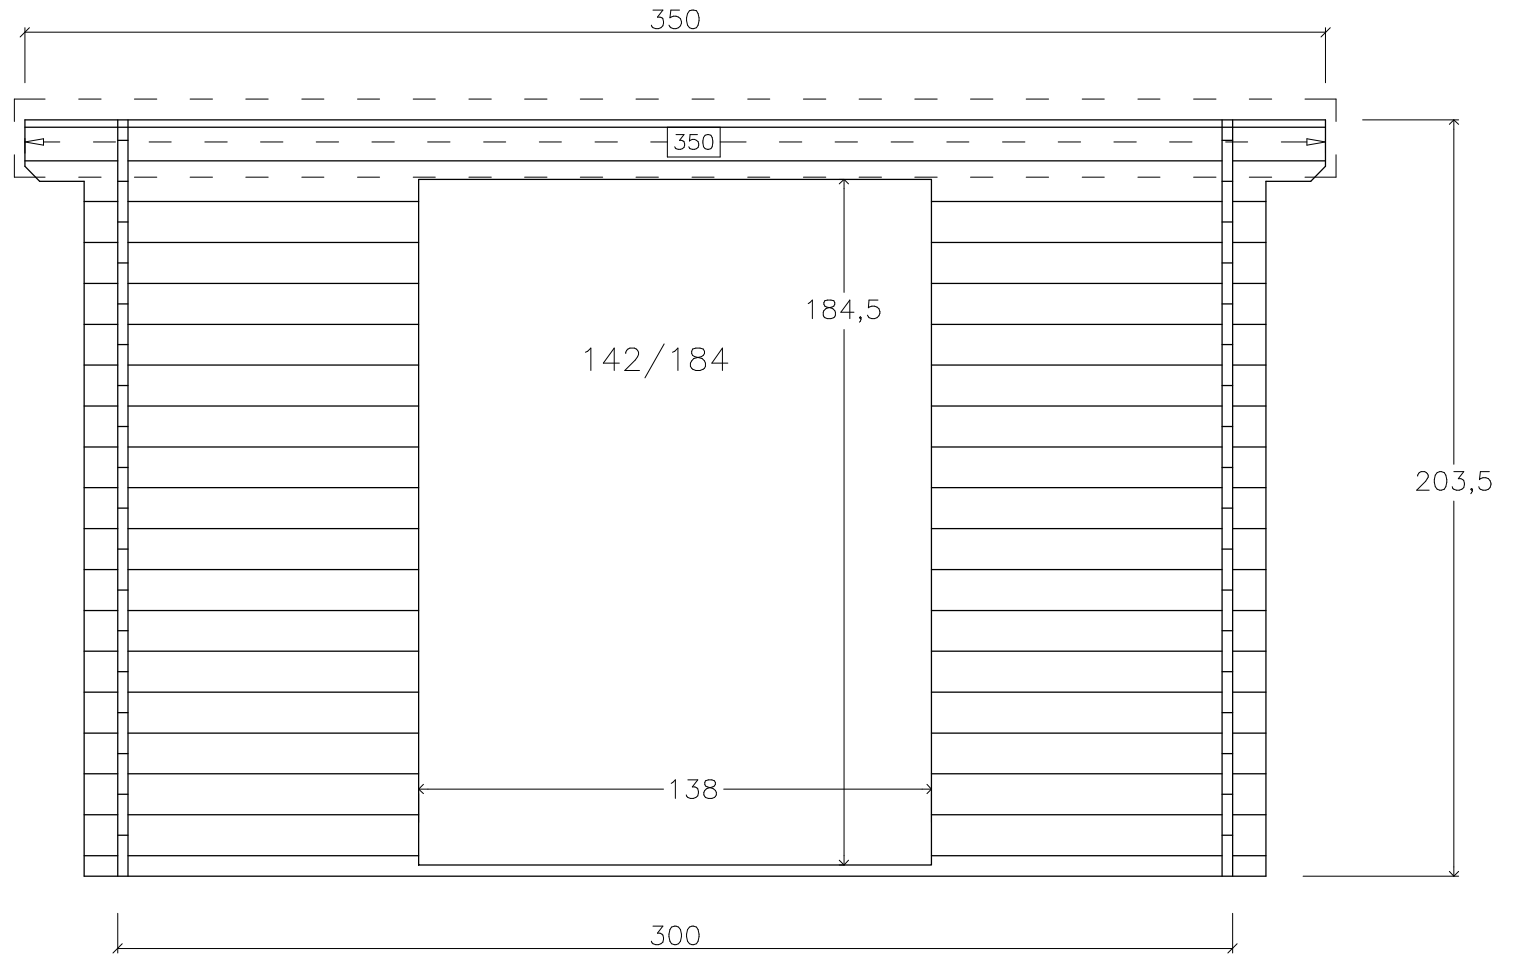



TS-H28-3024F-DT
300x240 Flachdach

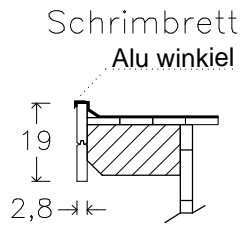


TS-H28-3024F-DT
300x240 Flachdach

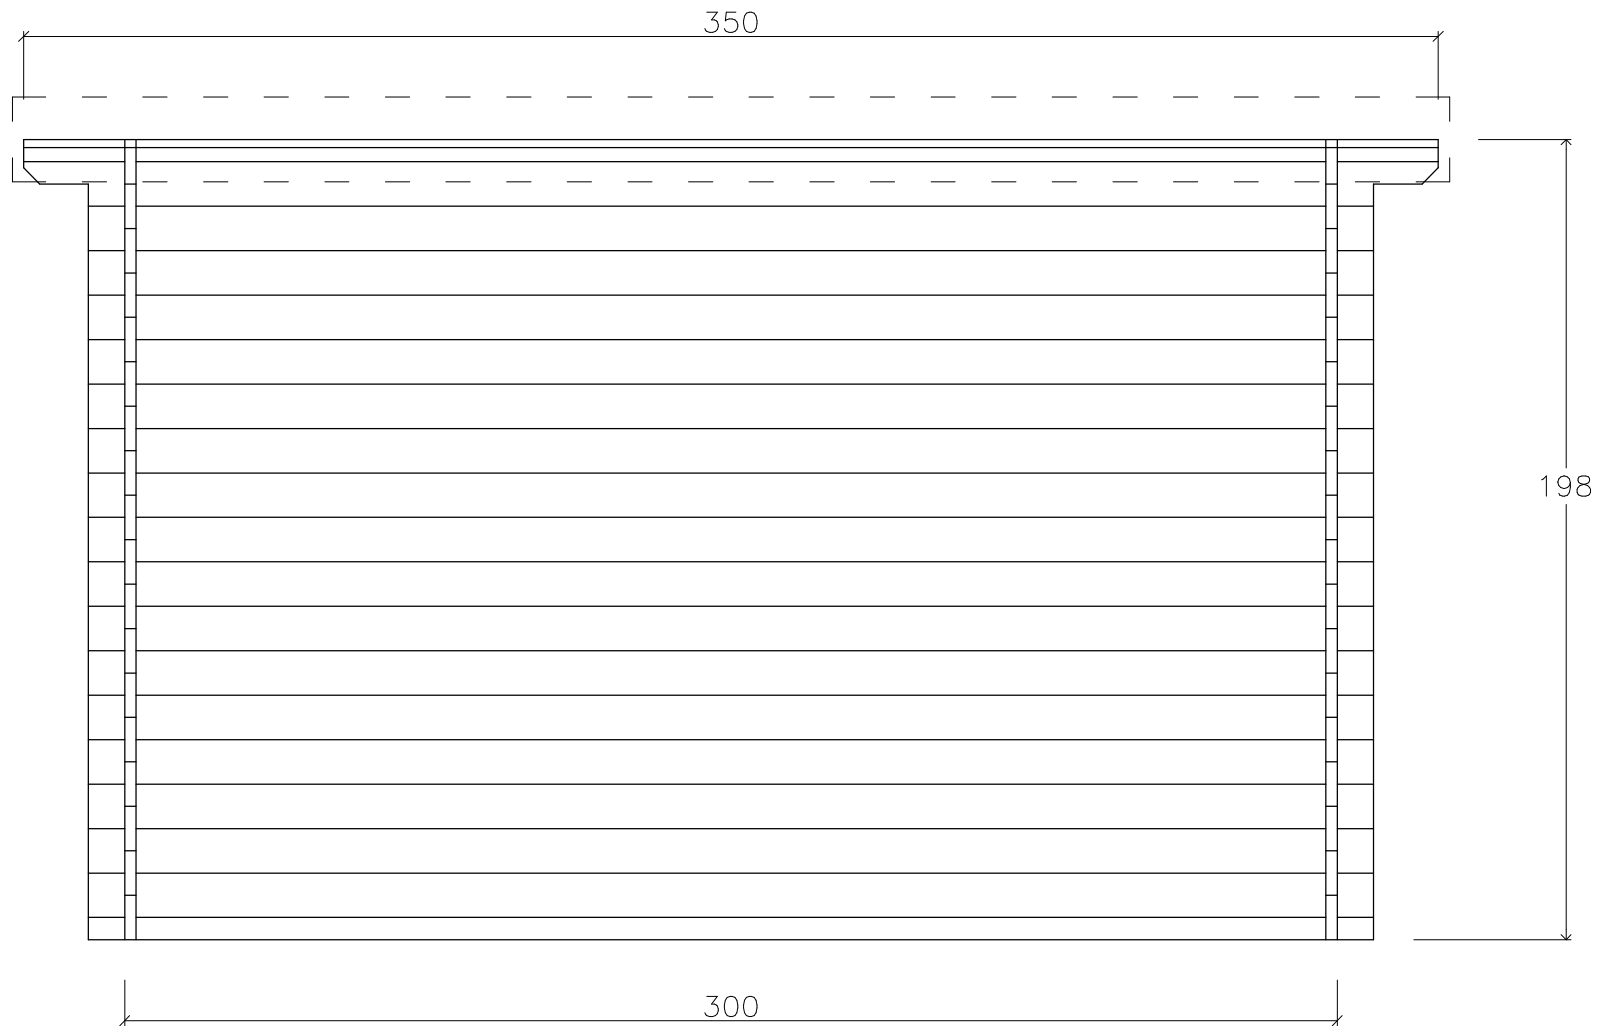

TS-H28-3024F-DT
300x240 Flachdach

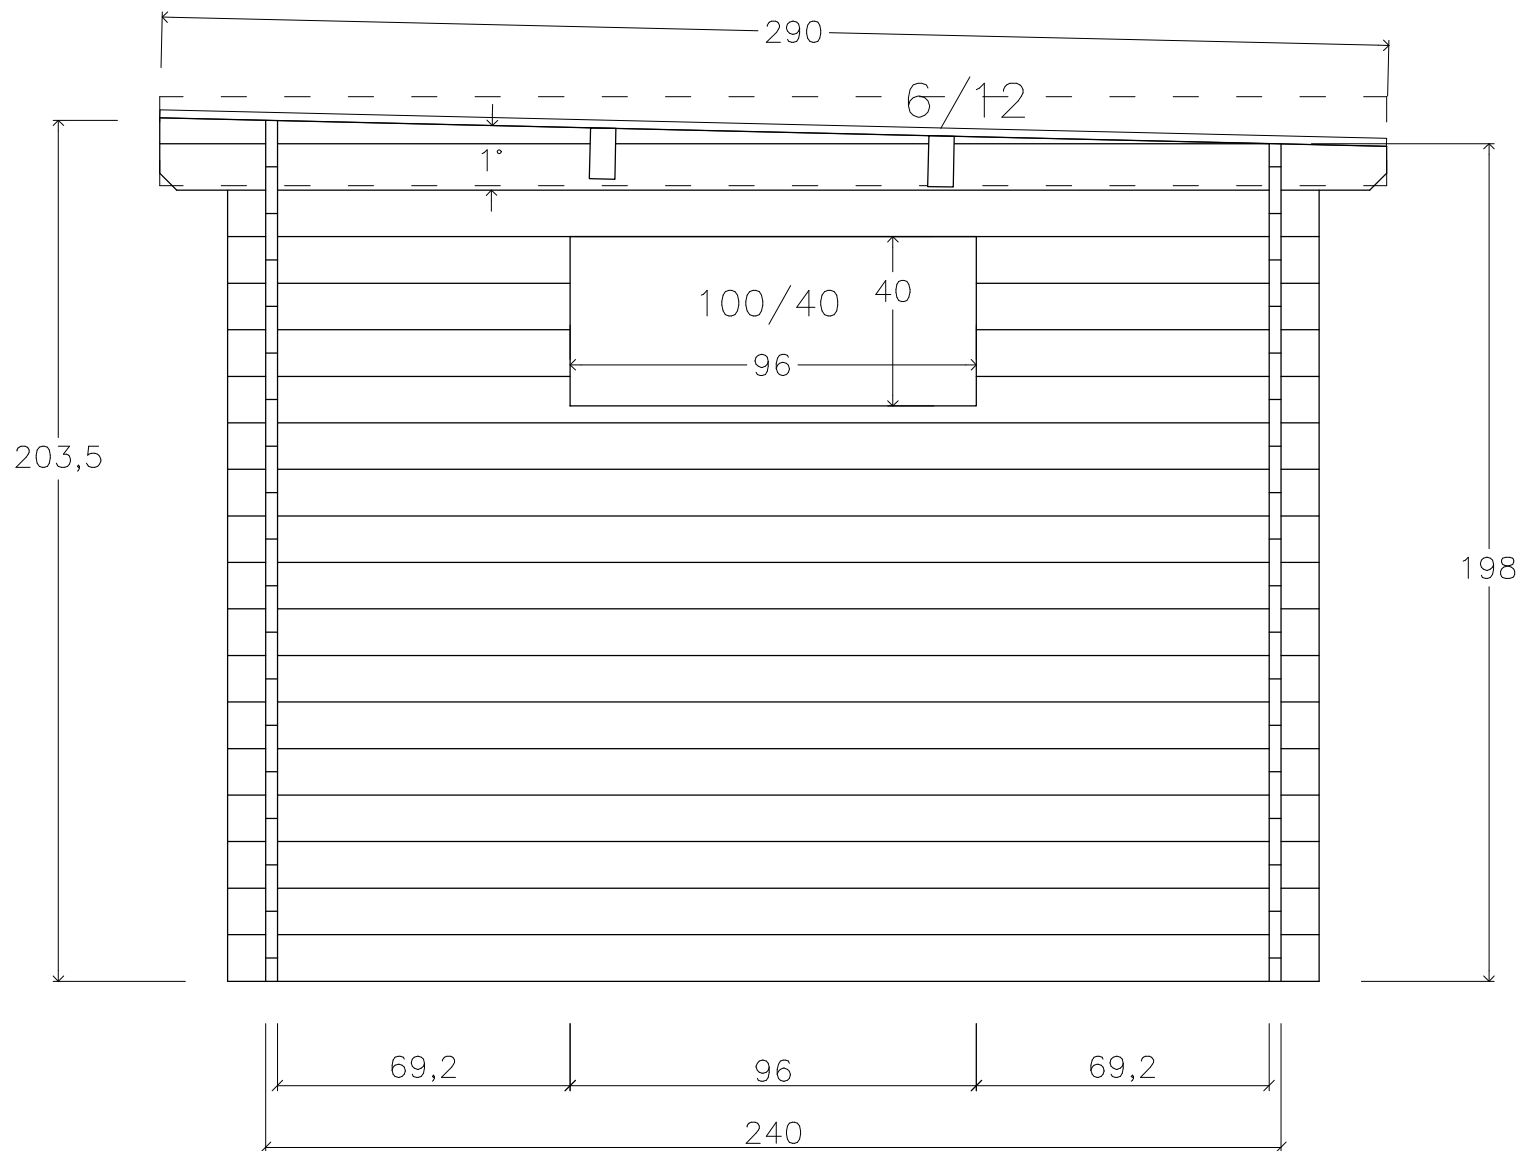

TS-H28-3024F-DT
300x240 Flachdach

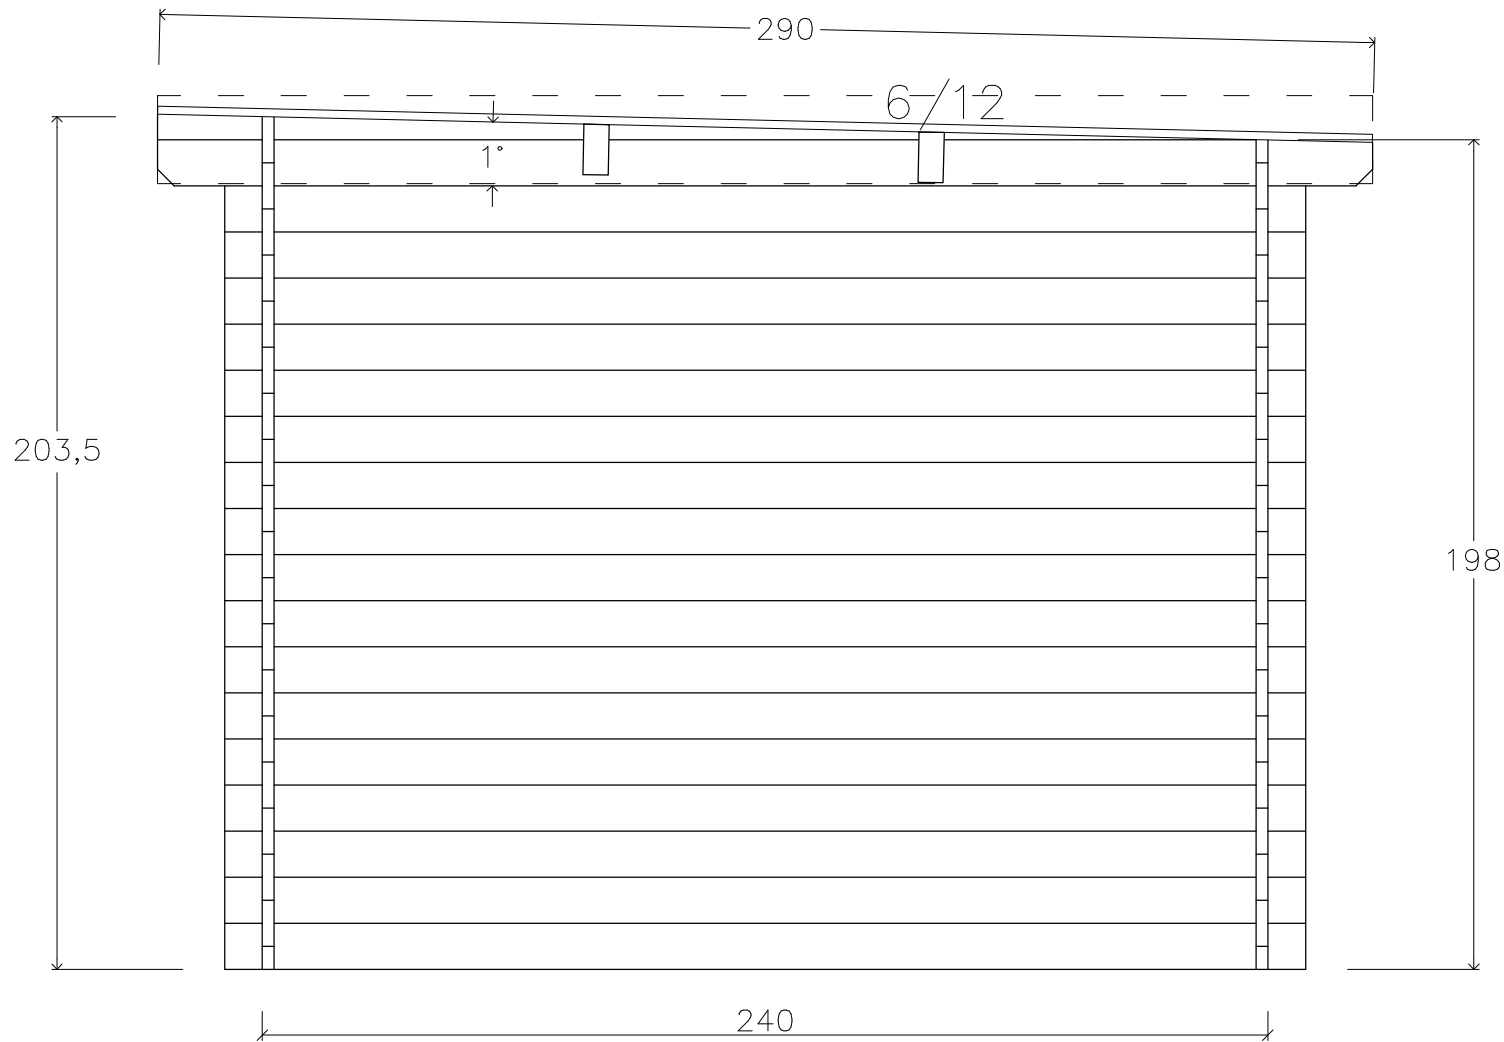

TS-H28-3024F-DT
300x240 Flachdach

