



D ...
kom.
H28-3030P-DT
300x300
(AB-.....)

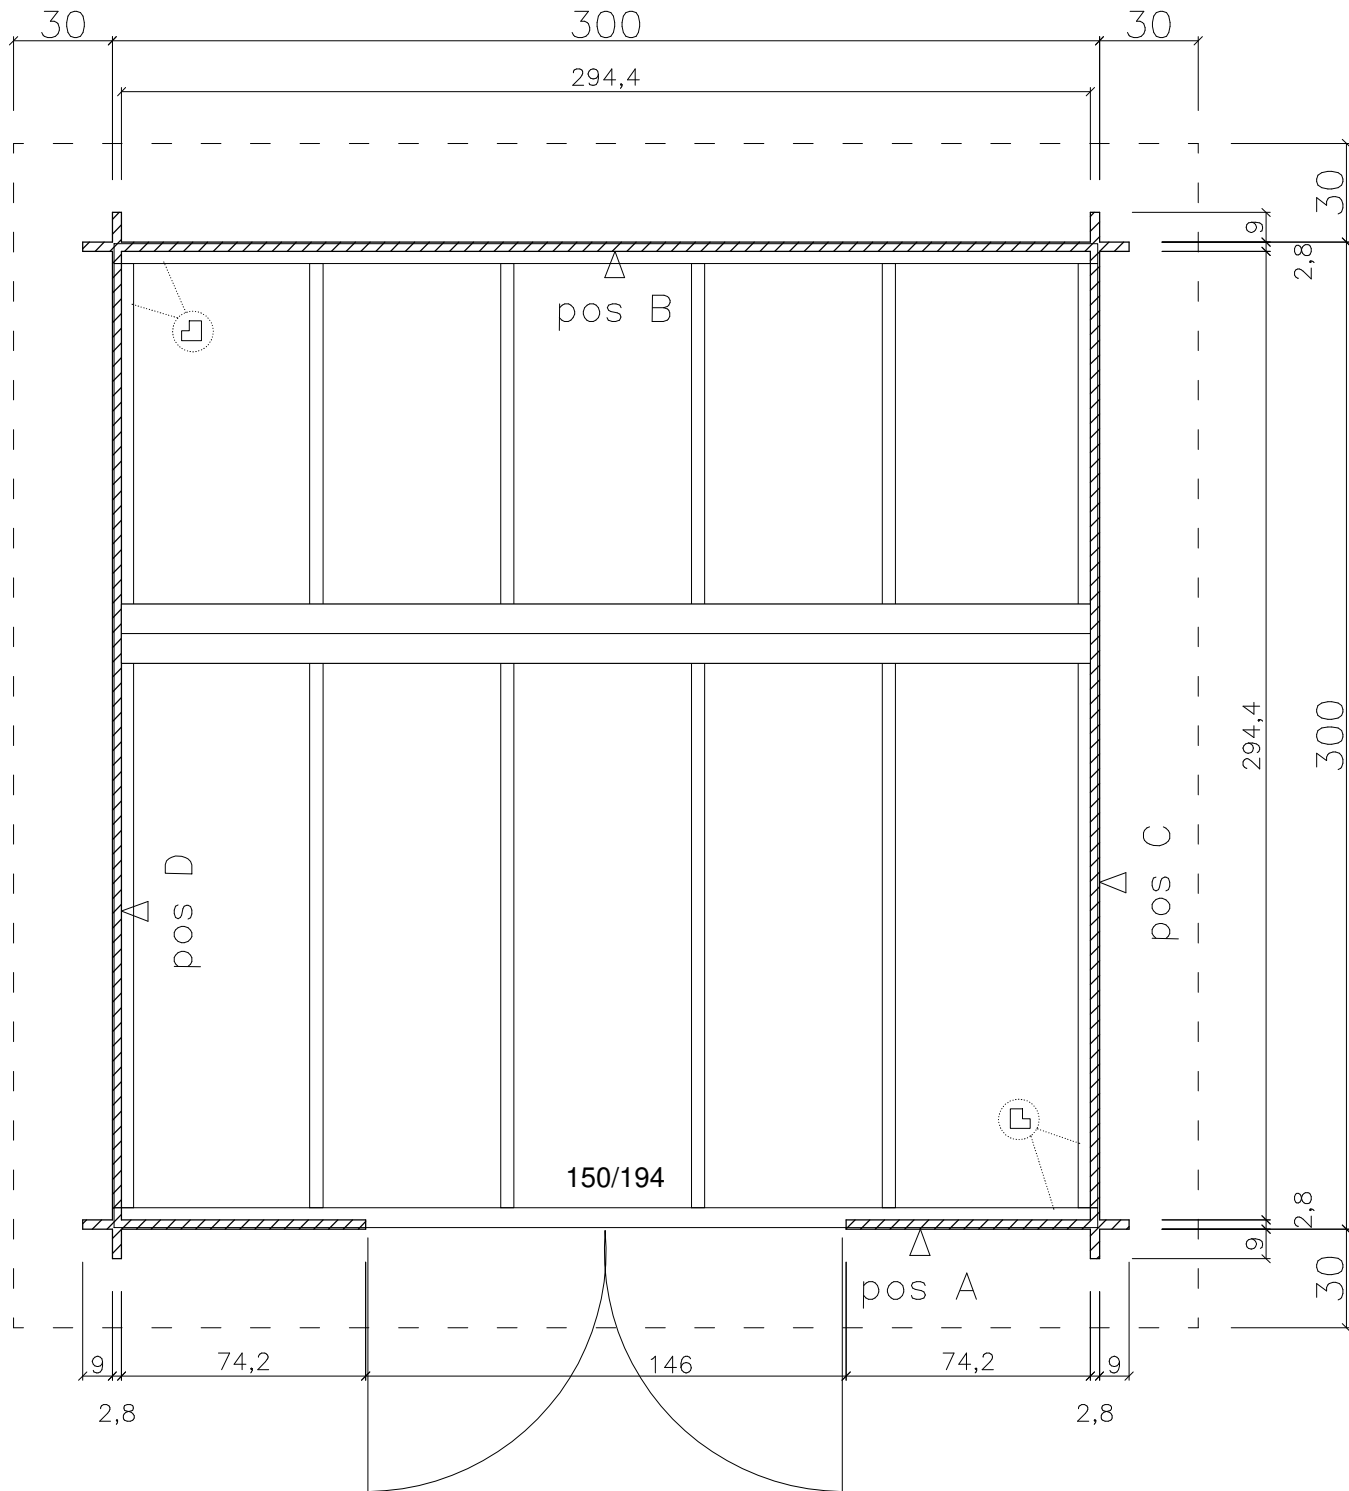



D ...
 kom.
 H28-3030P-DT
 300x300
 (AB-.....)

pos A

Schirmbrett

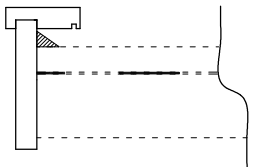


Traufbrett

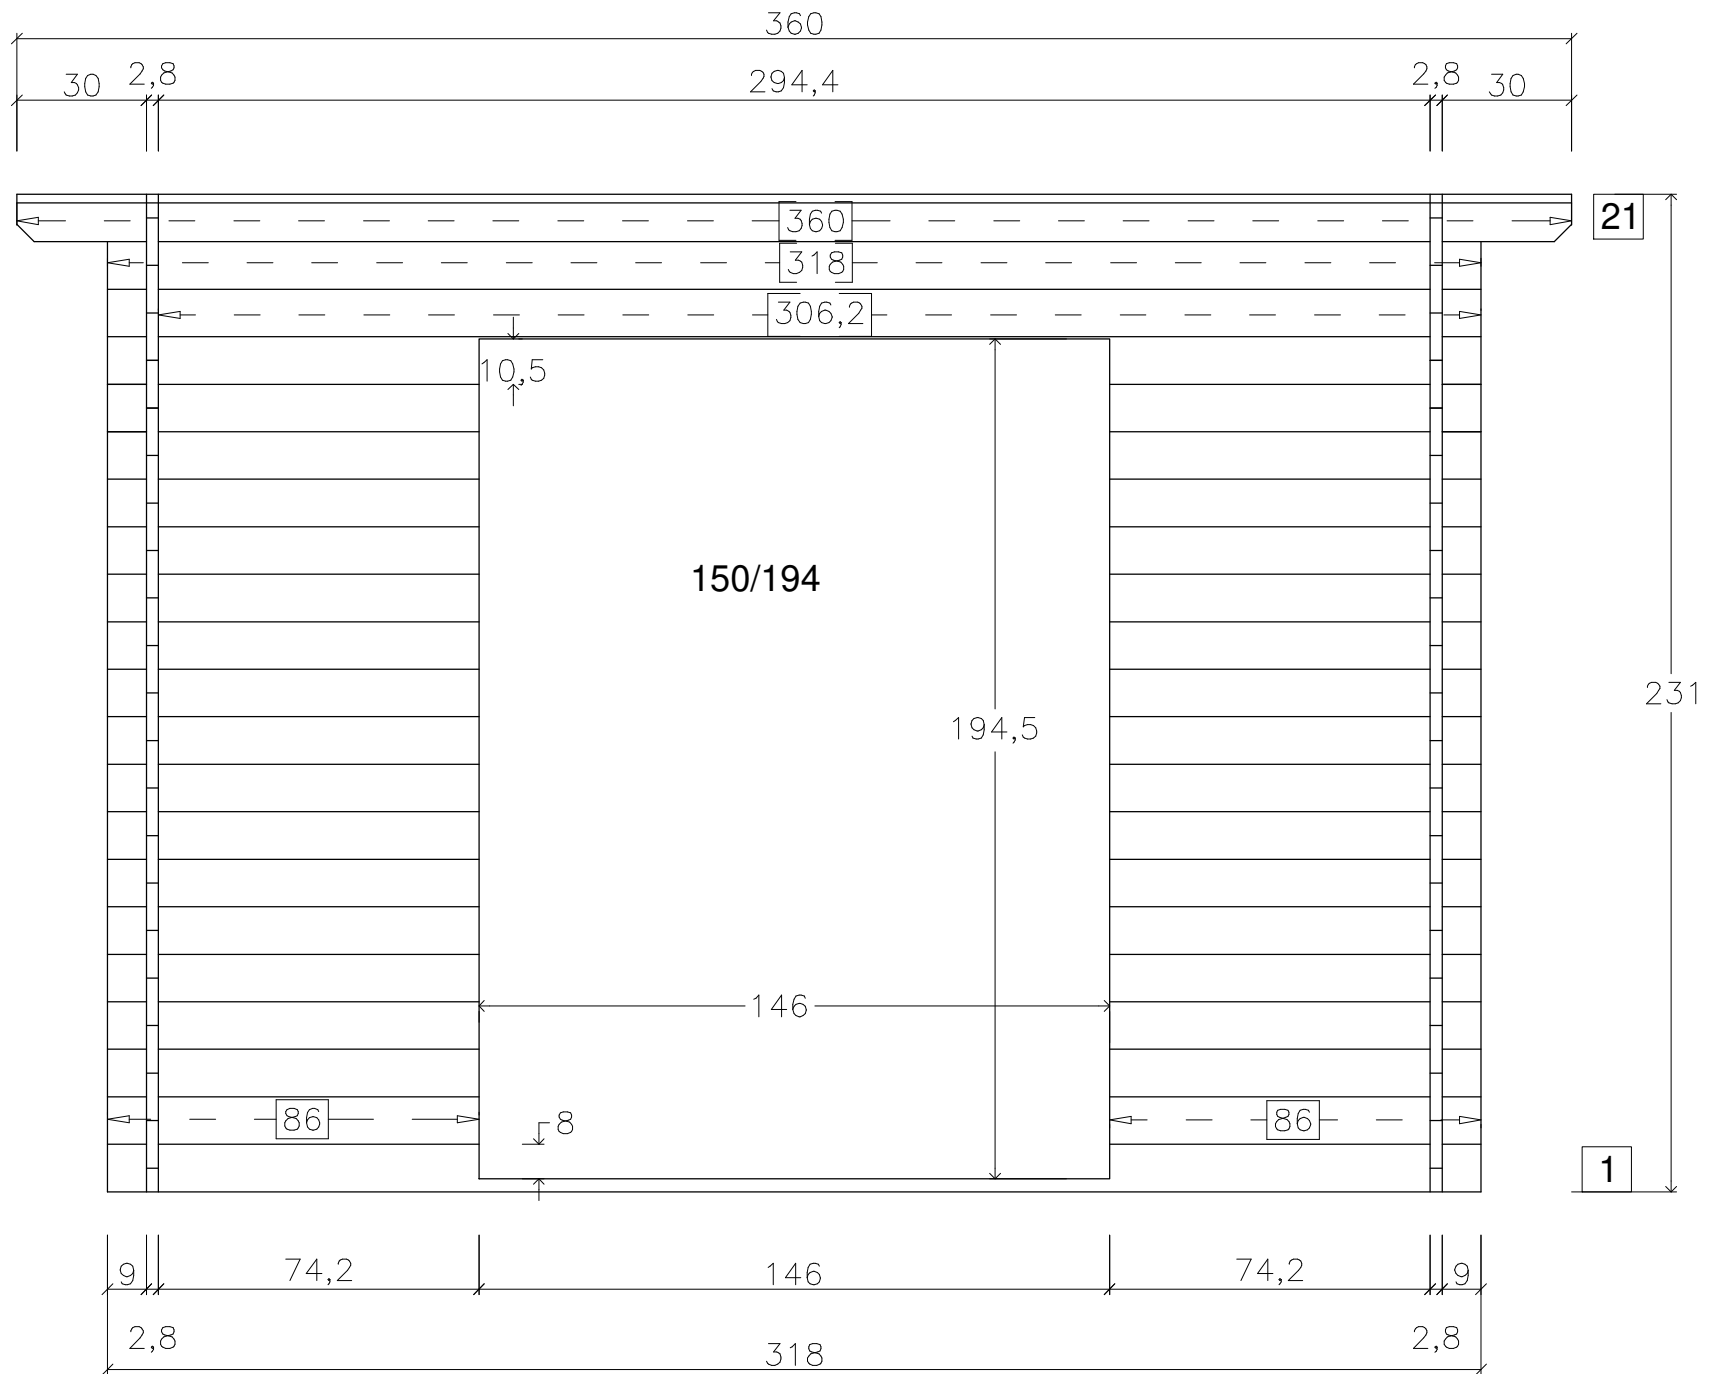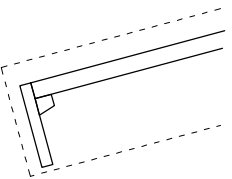

D ...
kom.
H28-3030P-DT
300x300
(AB-.....)

pos B

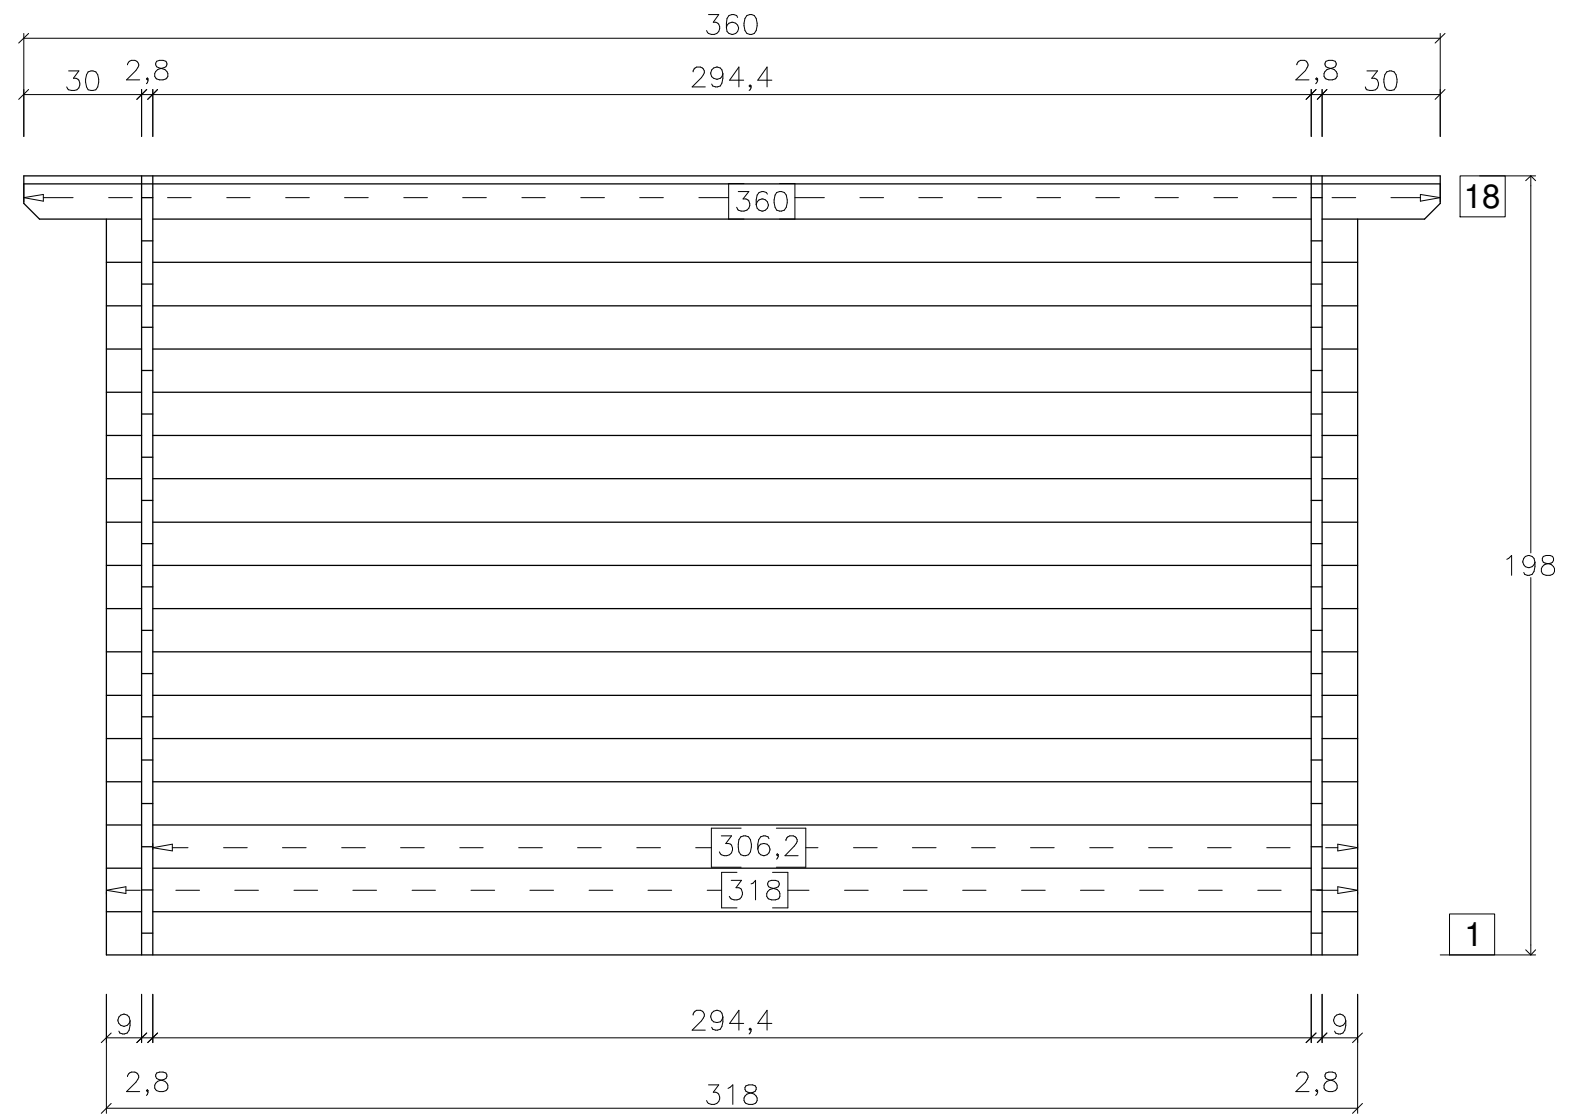

pos C,D

X2

D ...
kom.
H28-3030P-DT
300x300
(AB-.....)

