

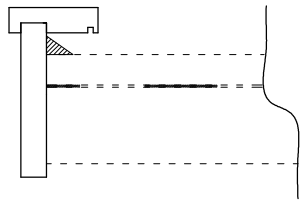


TS-H28-1924
190x240+30VD


Schirmbrett

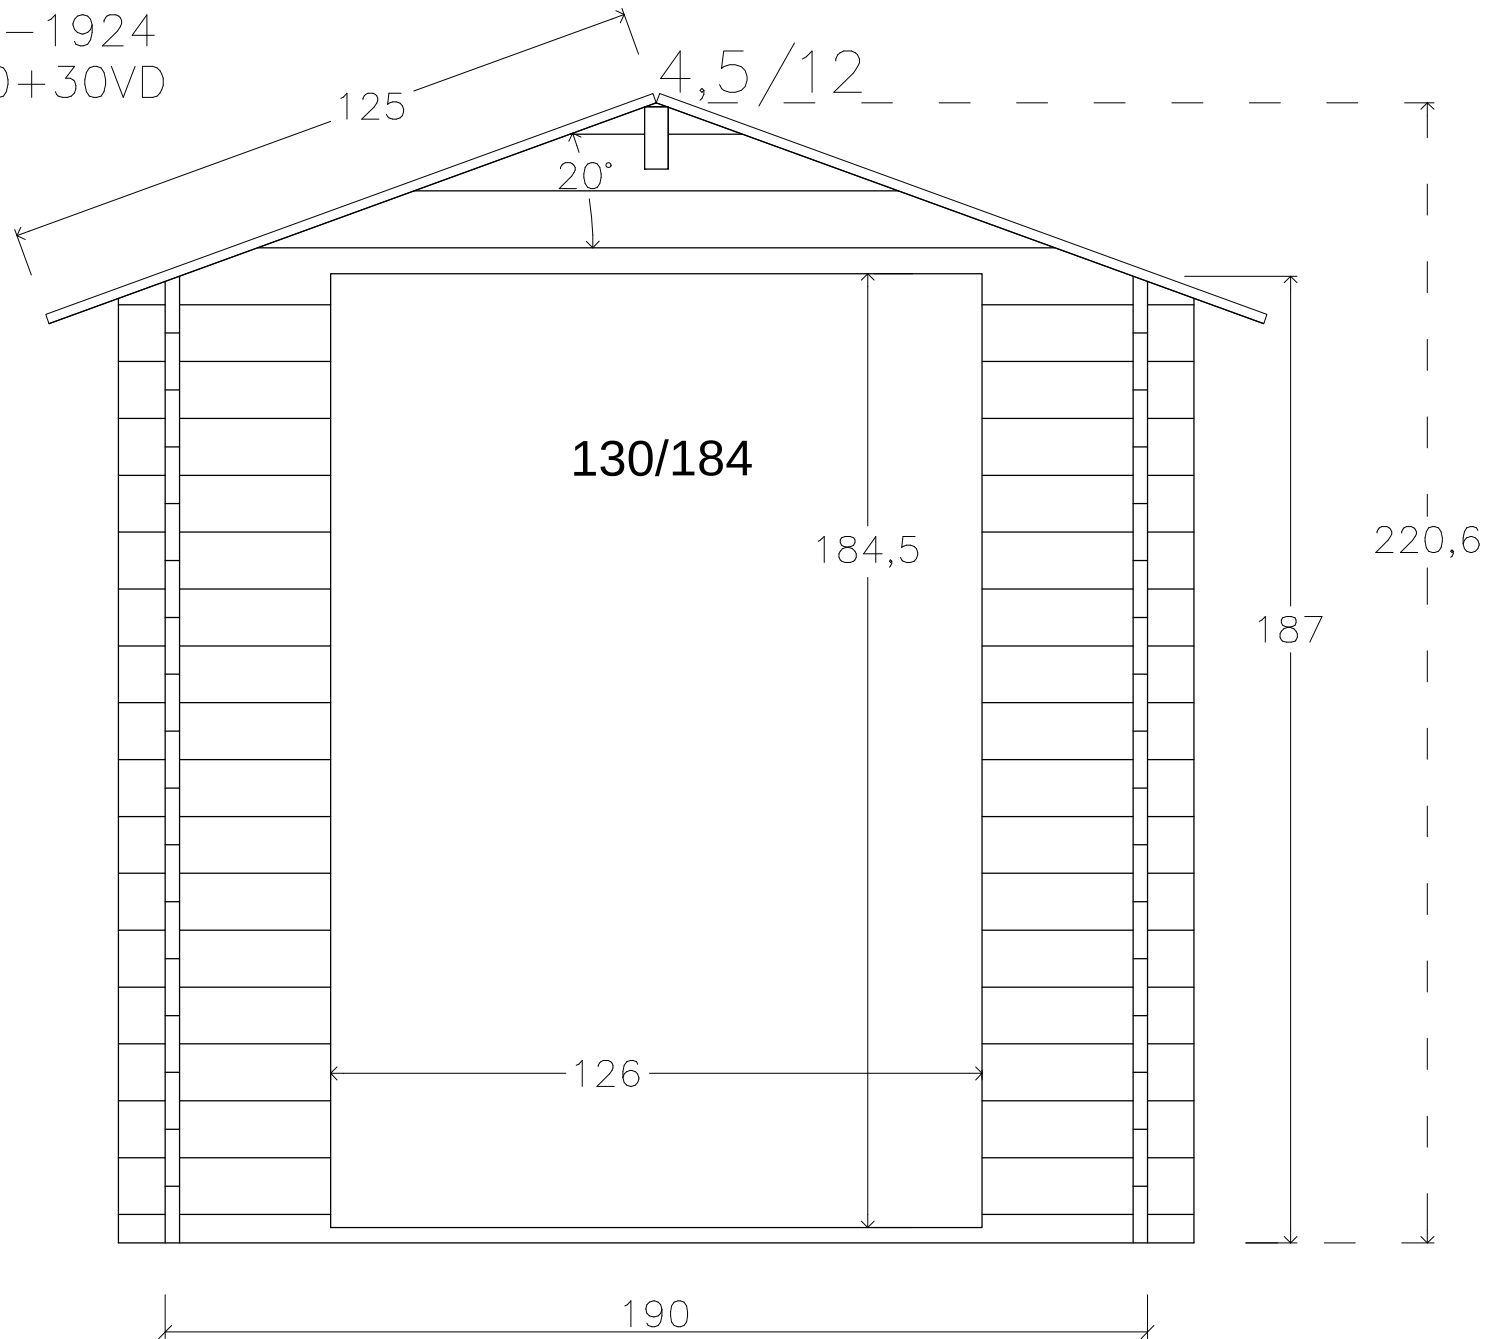

Traufbrett


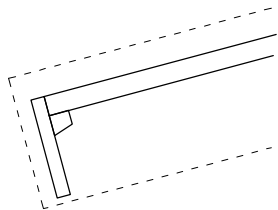


TS-H28-1924
190x240+30VD

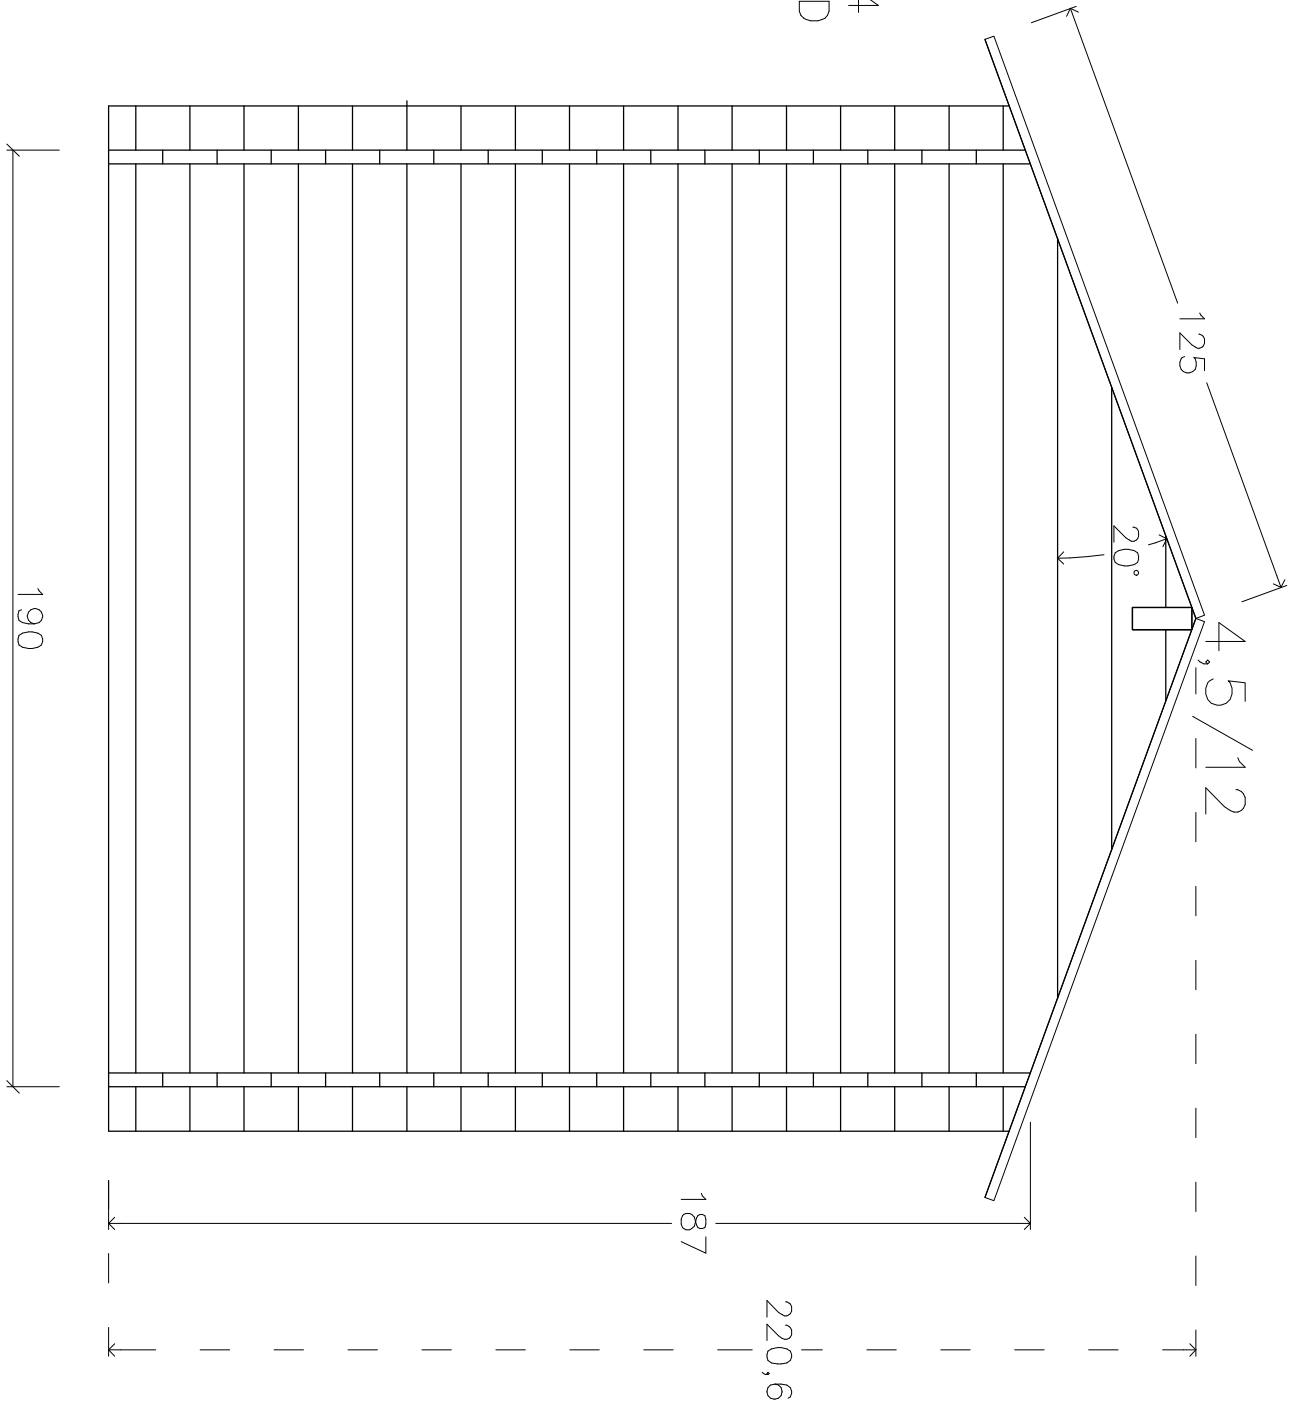

290

TS-H28-1924
190x240+30VD

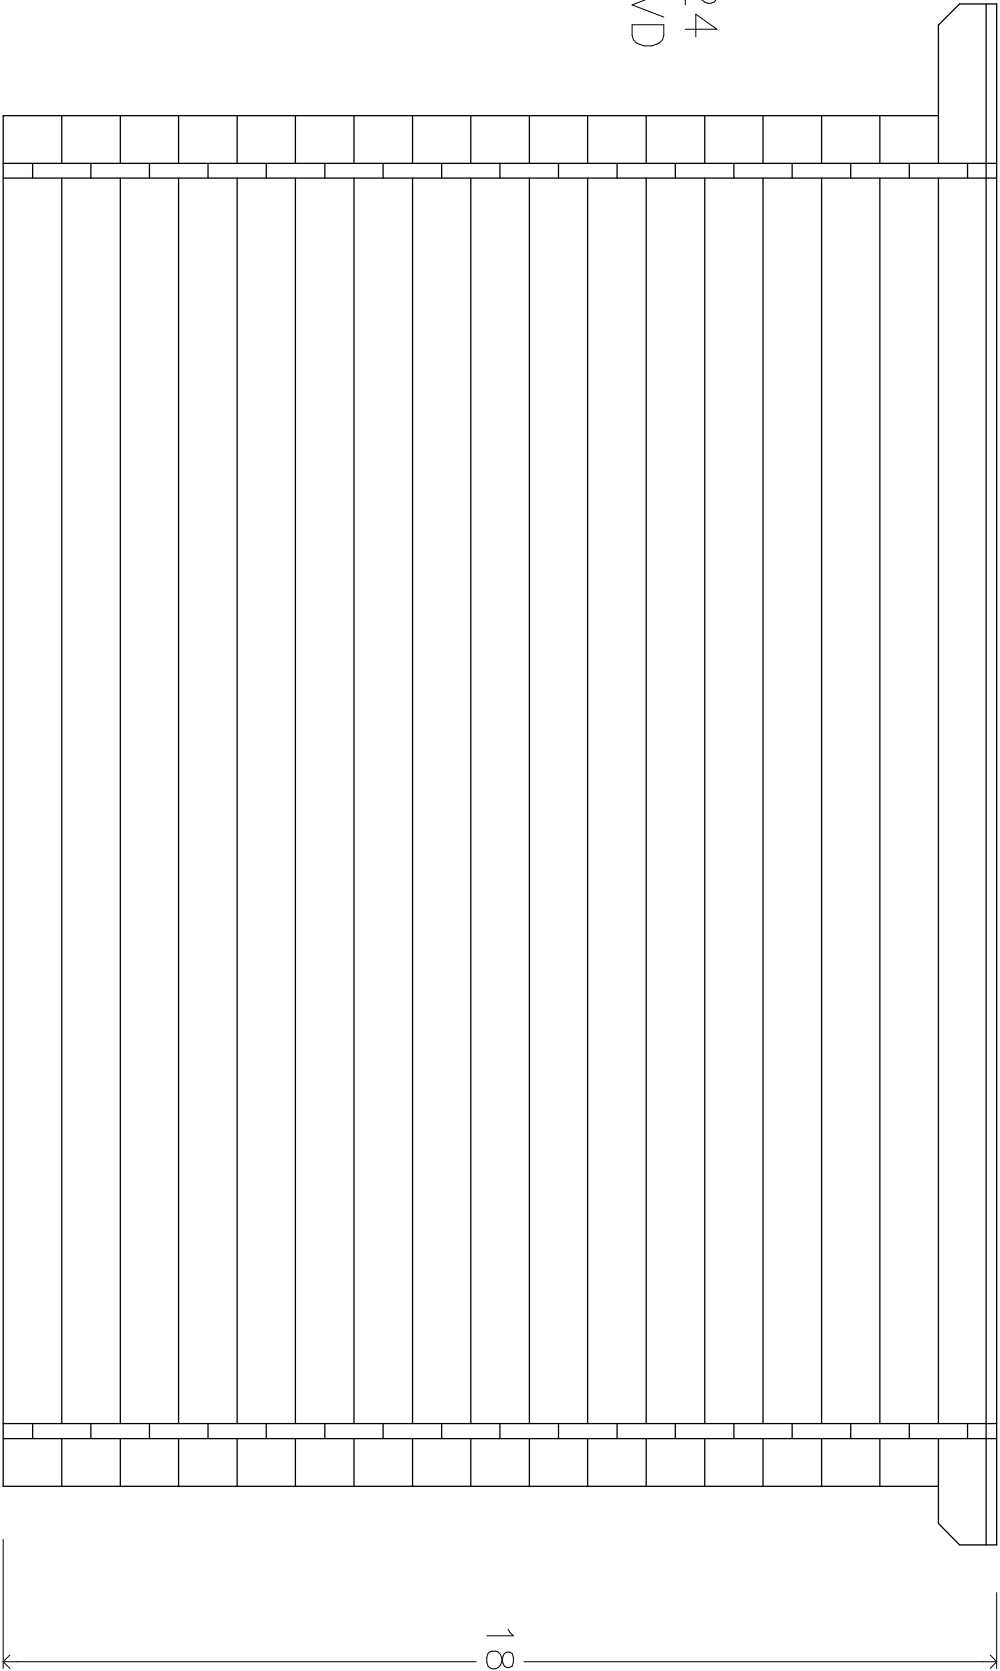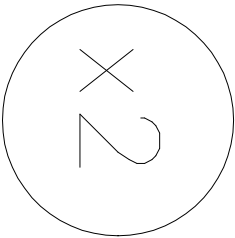

240

187

TS-H28-1924
190x240+30VD

