



H28-2420-ET-EF
240x200+40VD

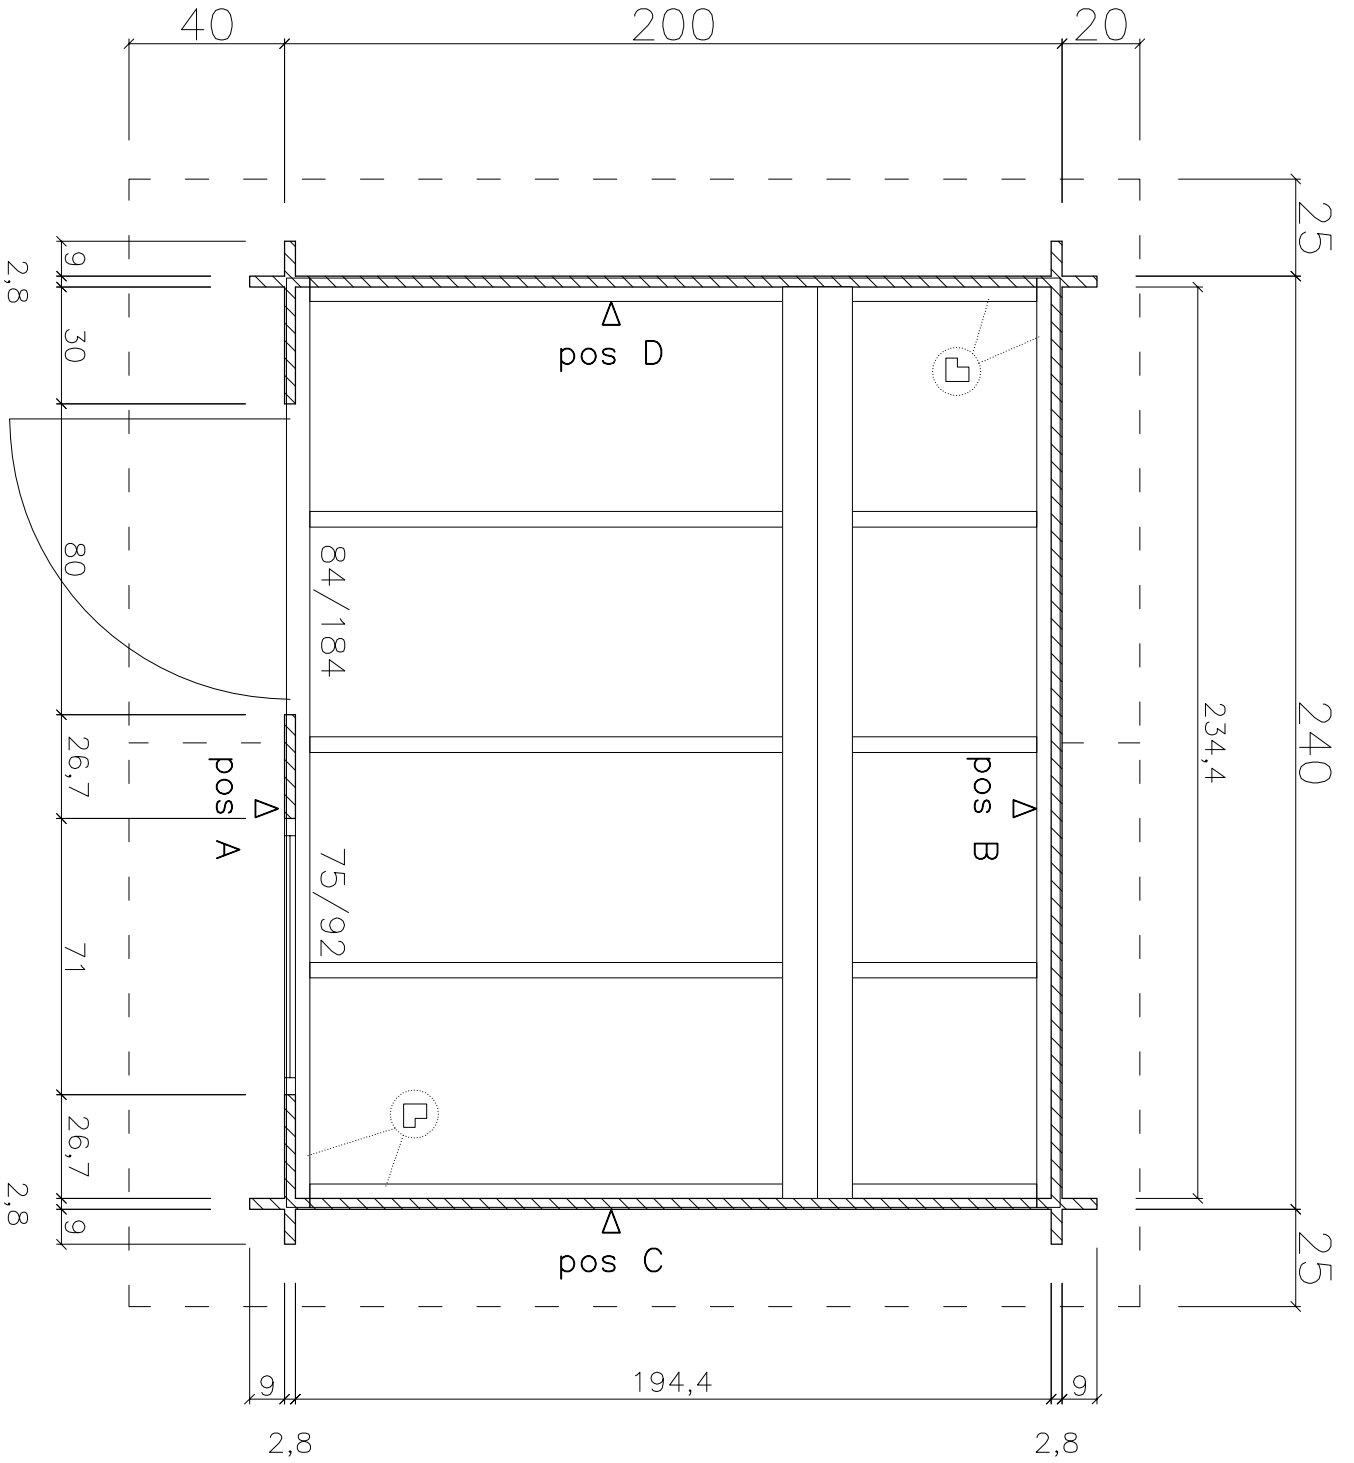



H28-2420-ET-EF
240x200+40VD

pos A

Schirmbrett

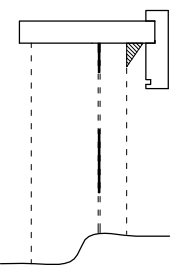



Traufbrett

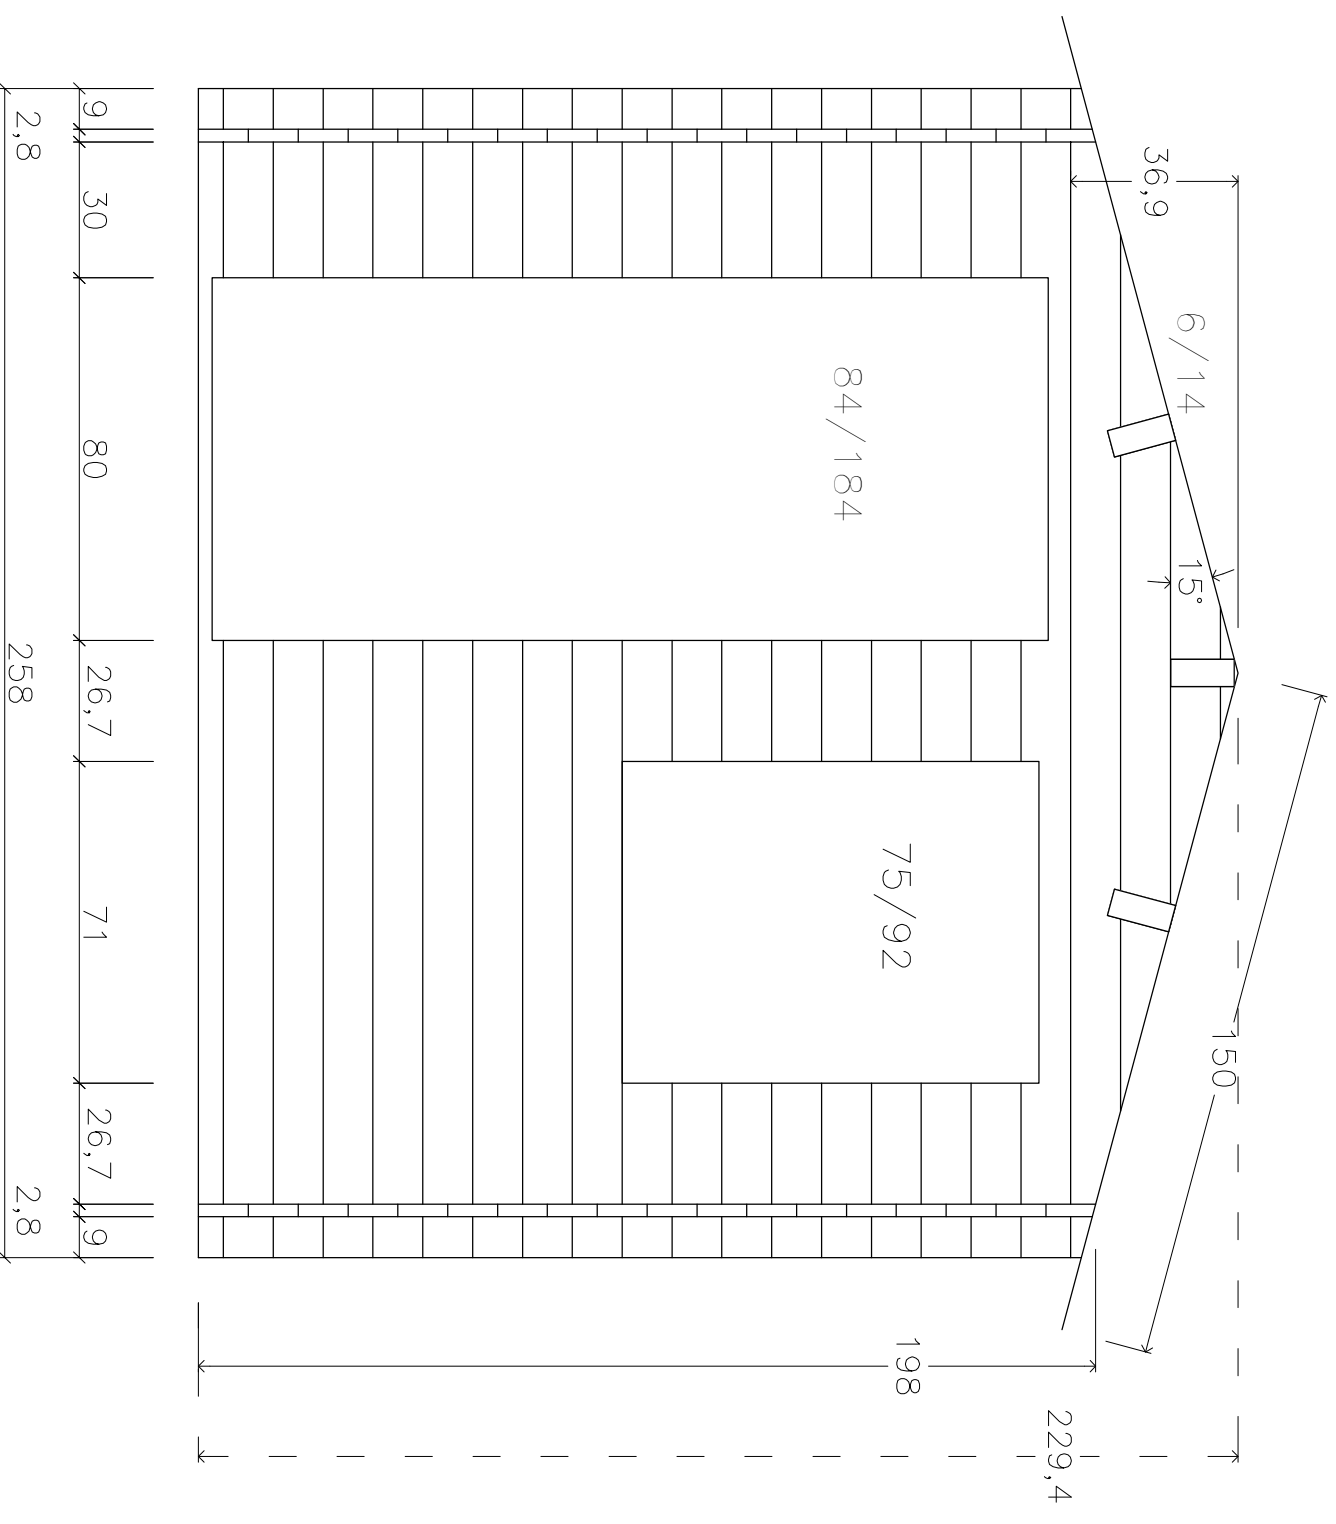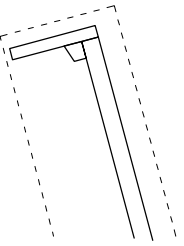


pos B

H28-2420-ET-EF
240x200+40VD

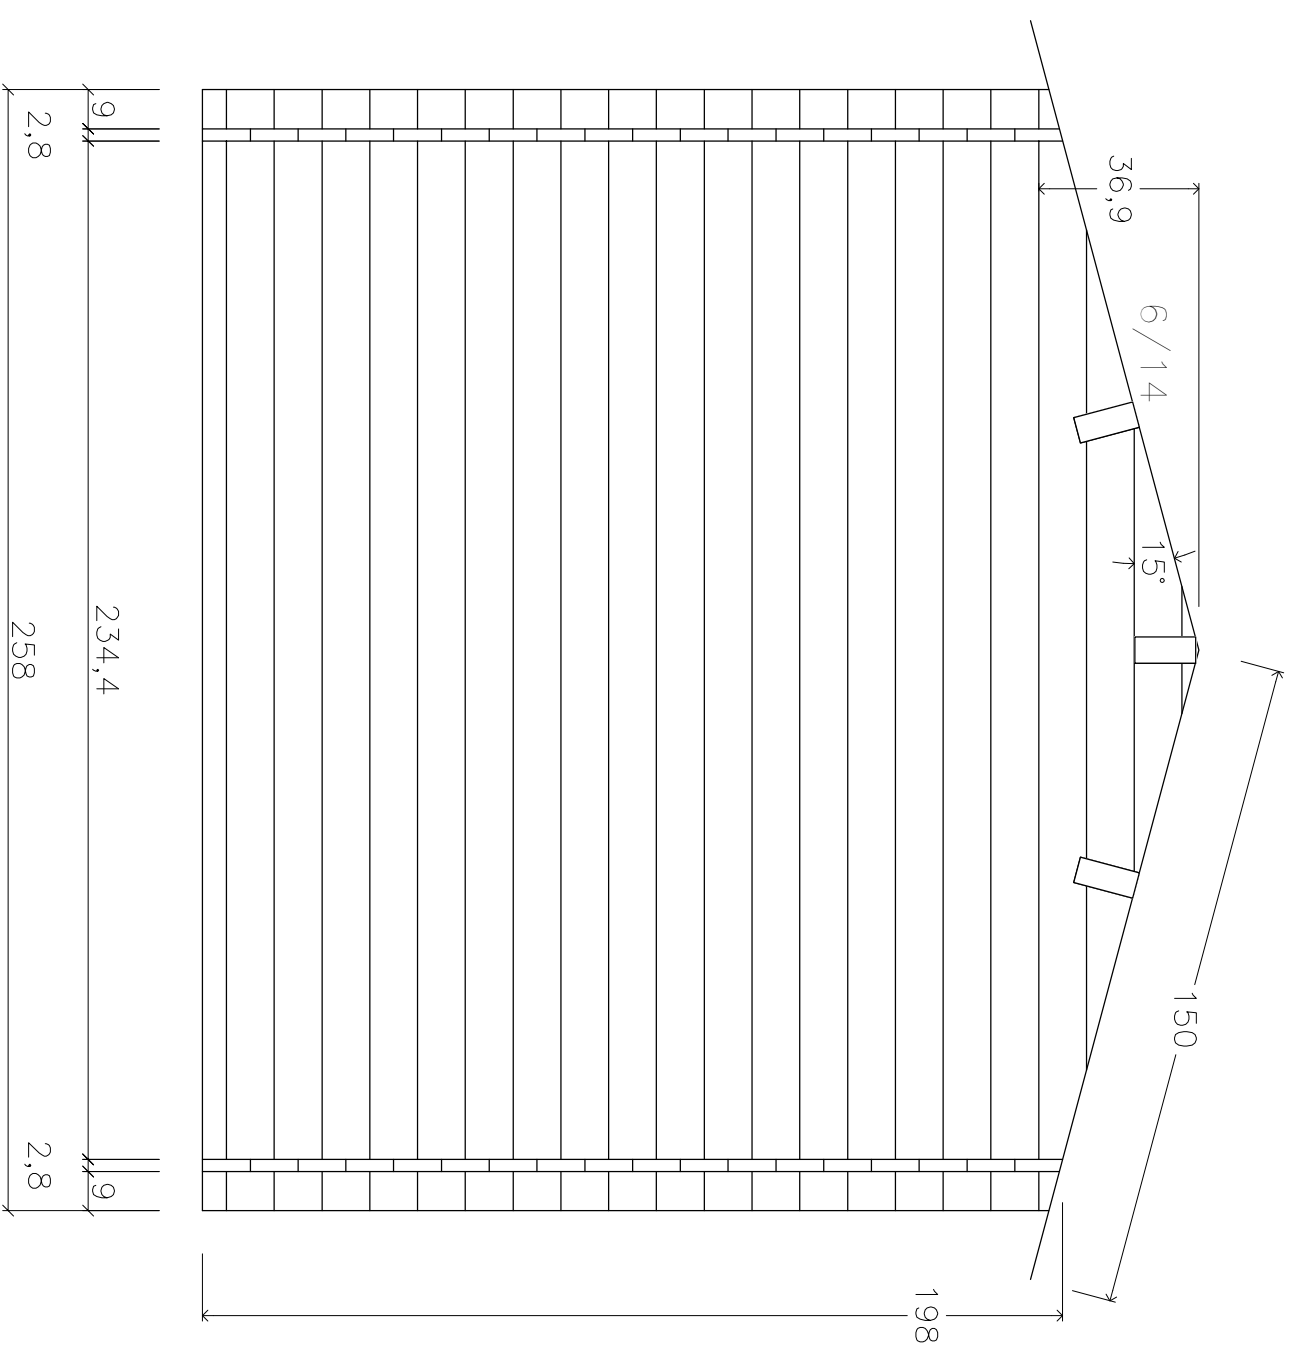

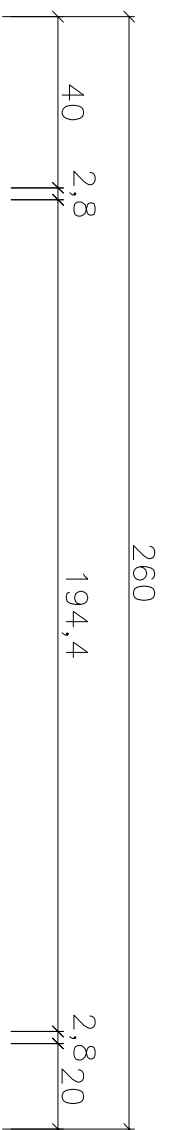

pos C,D

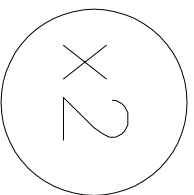

H28-2420-ET-EF
240x200+40VD

