


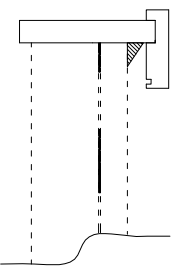



H28-3020 ET-EF  
300x200+40VD

pos A

Schirmbrett




Traufbrett

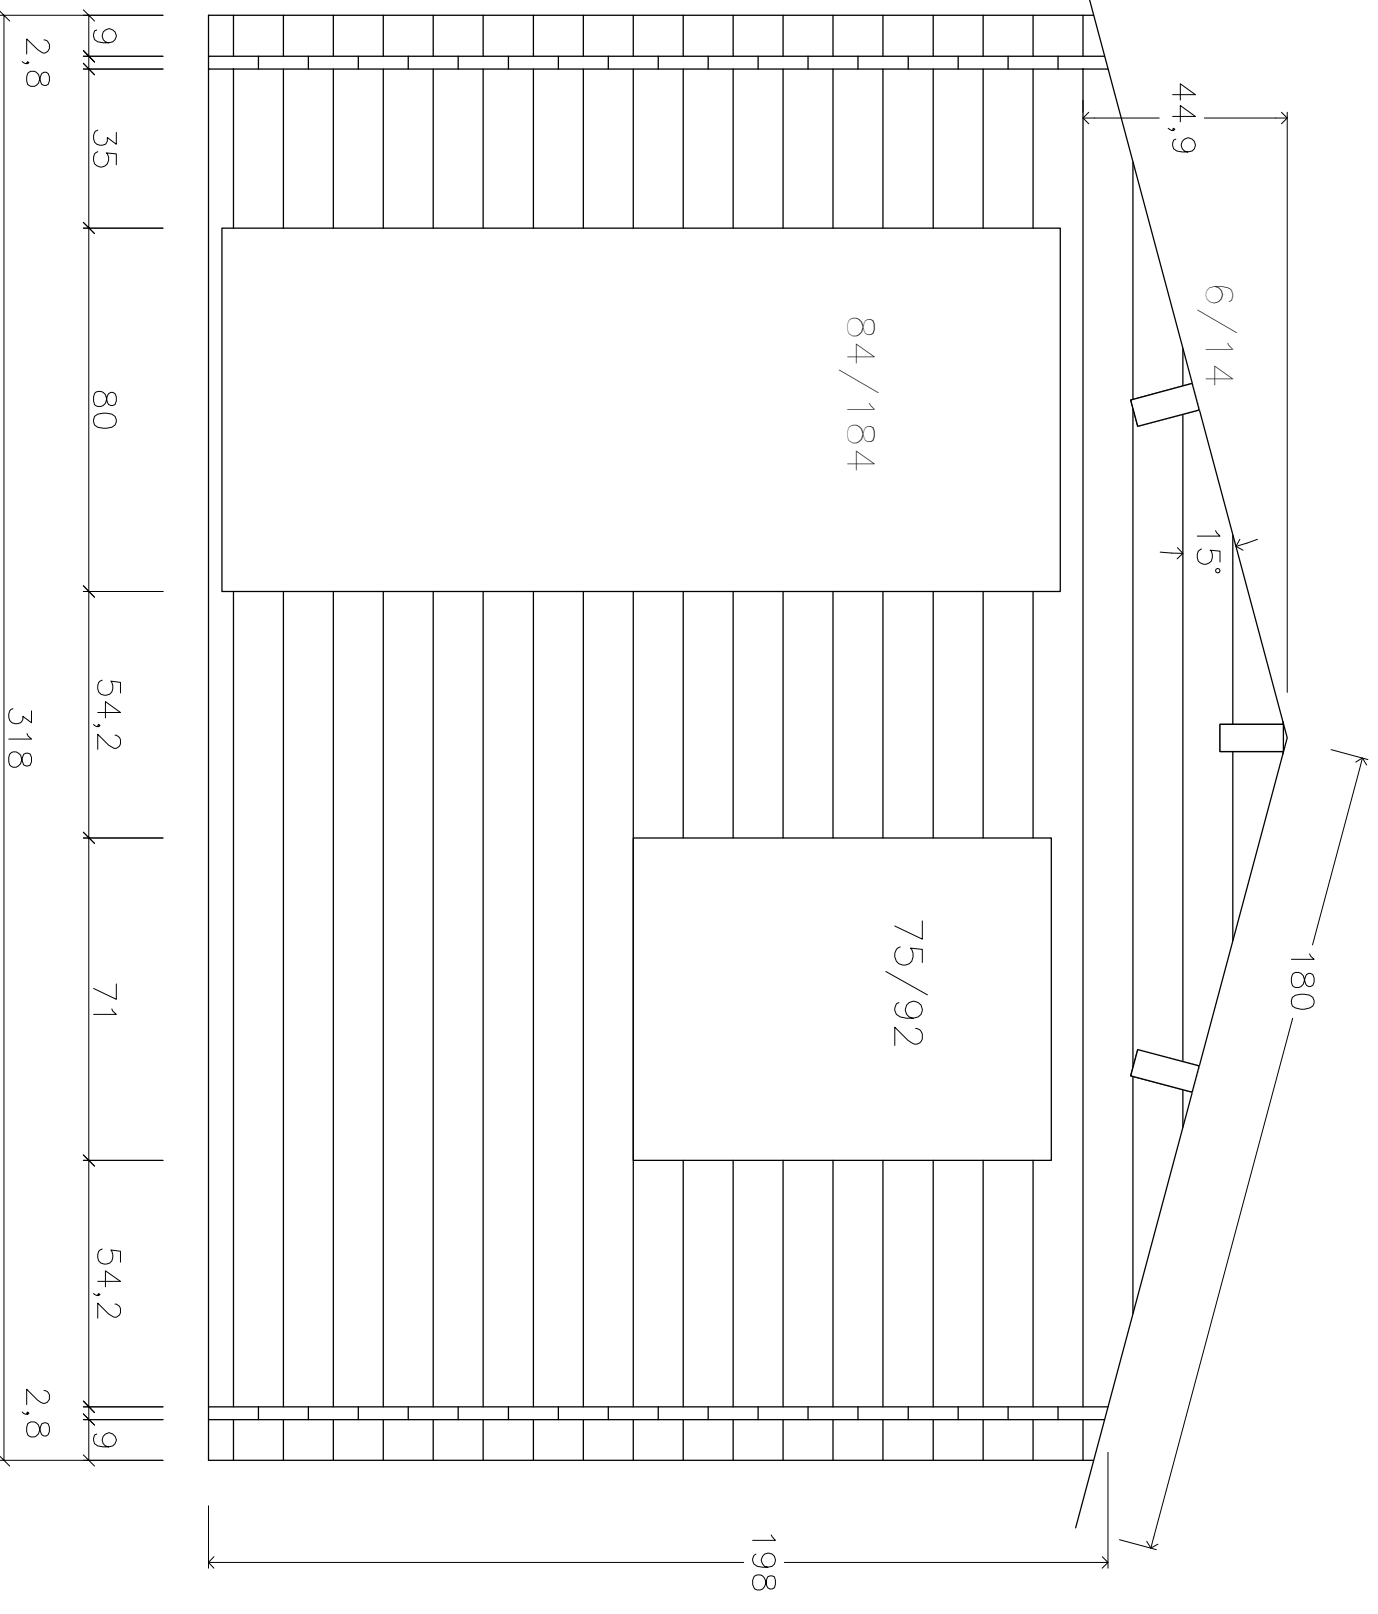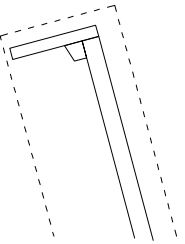

H28-3020 ET-EF  
300x200+40VD

pos B

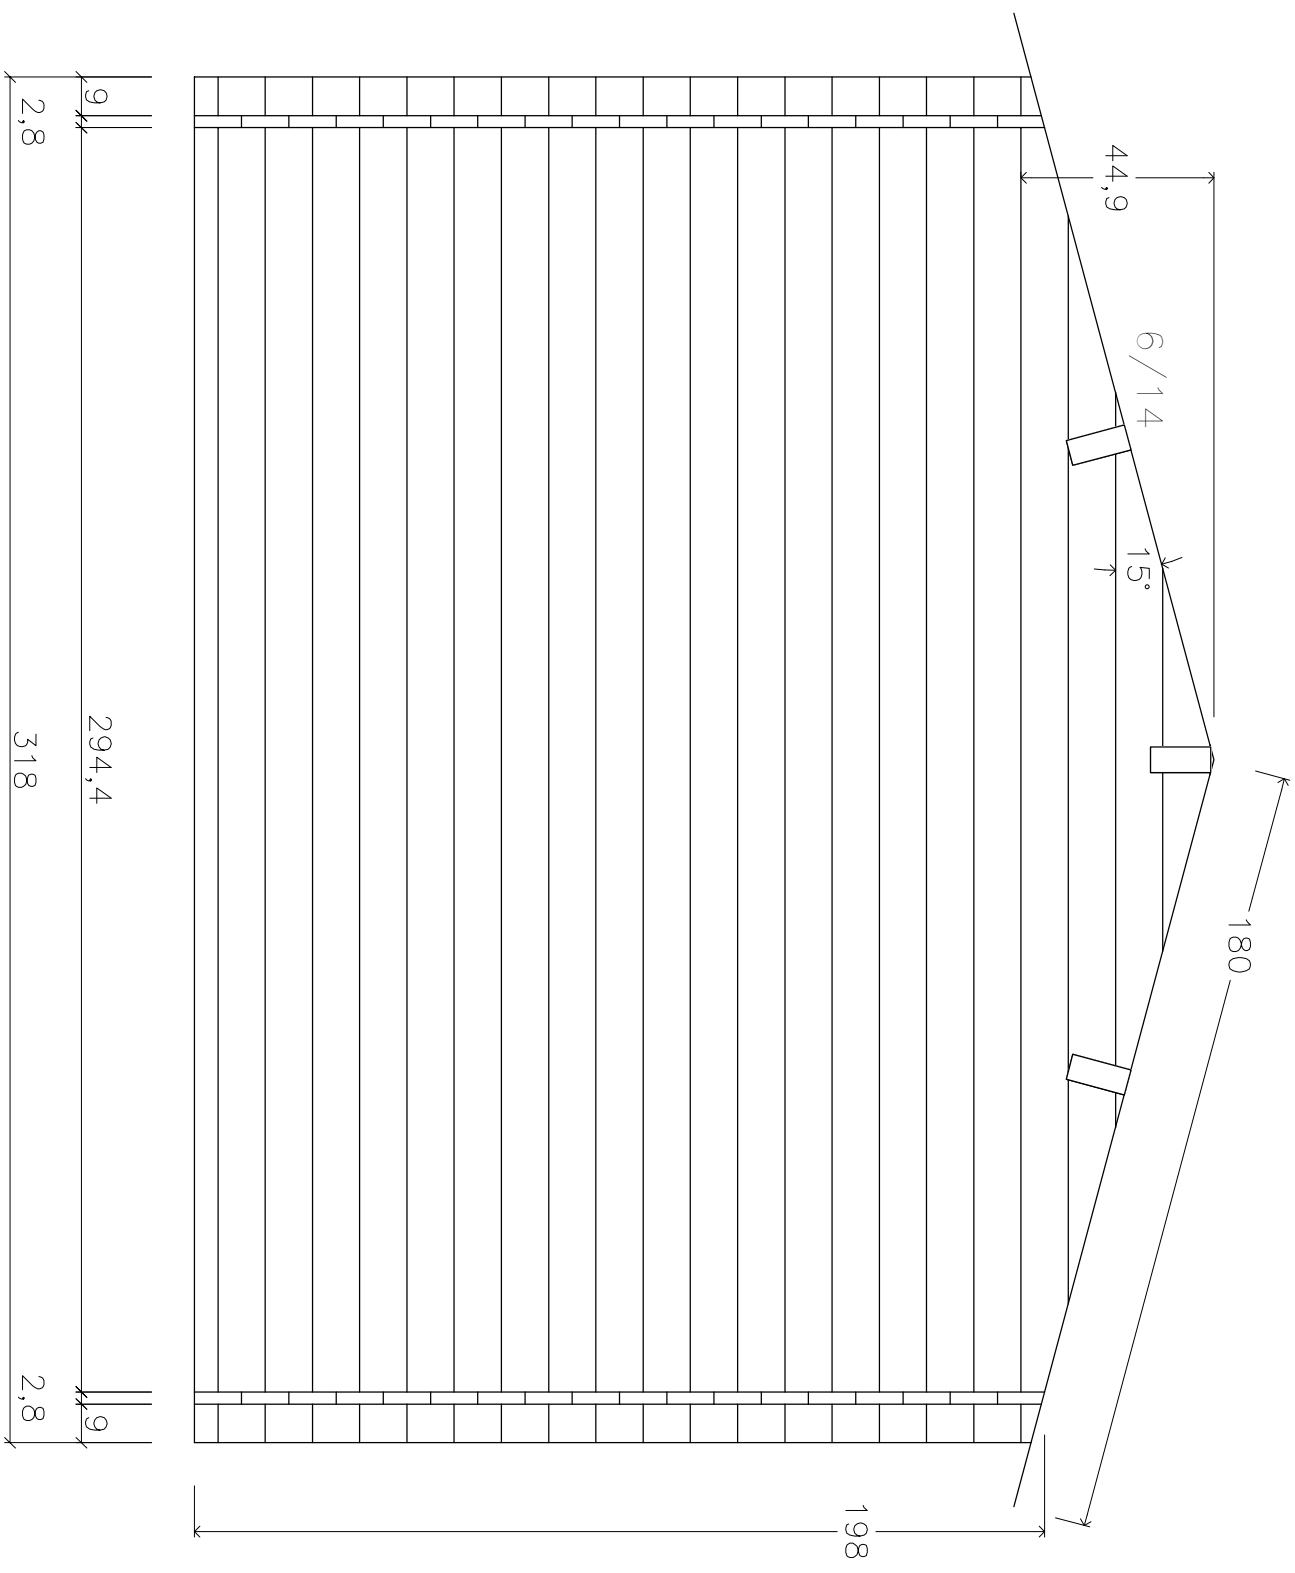

H28-3020 ET-EF  
300x200+40VD

pos C,D

