




H28-3024P-DT  
300x240

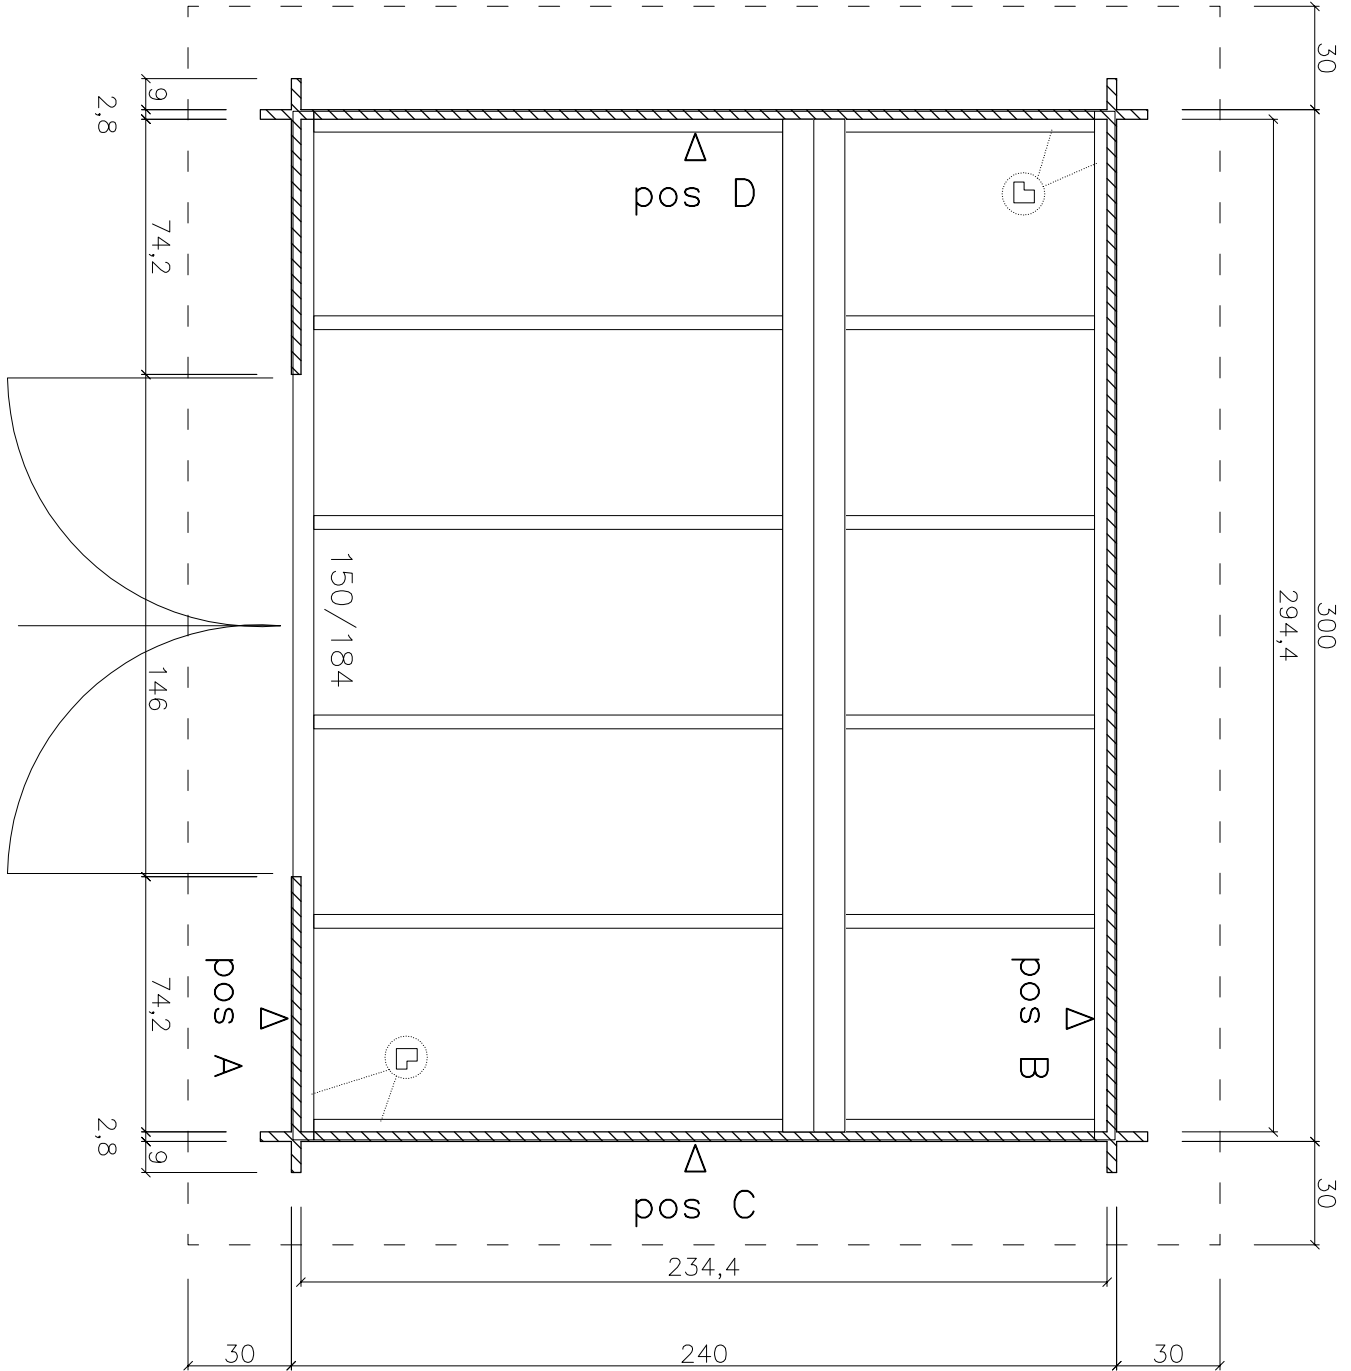


pos A

Schirmbrett

Traufbrett

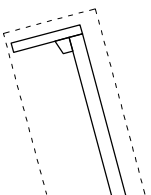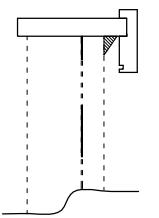


H28-3024P-DT  
300x240

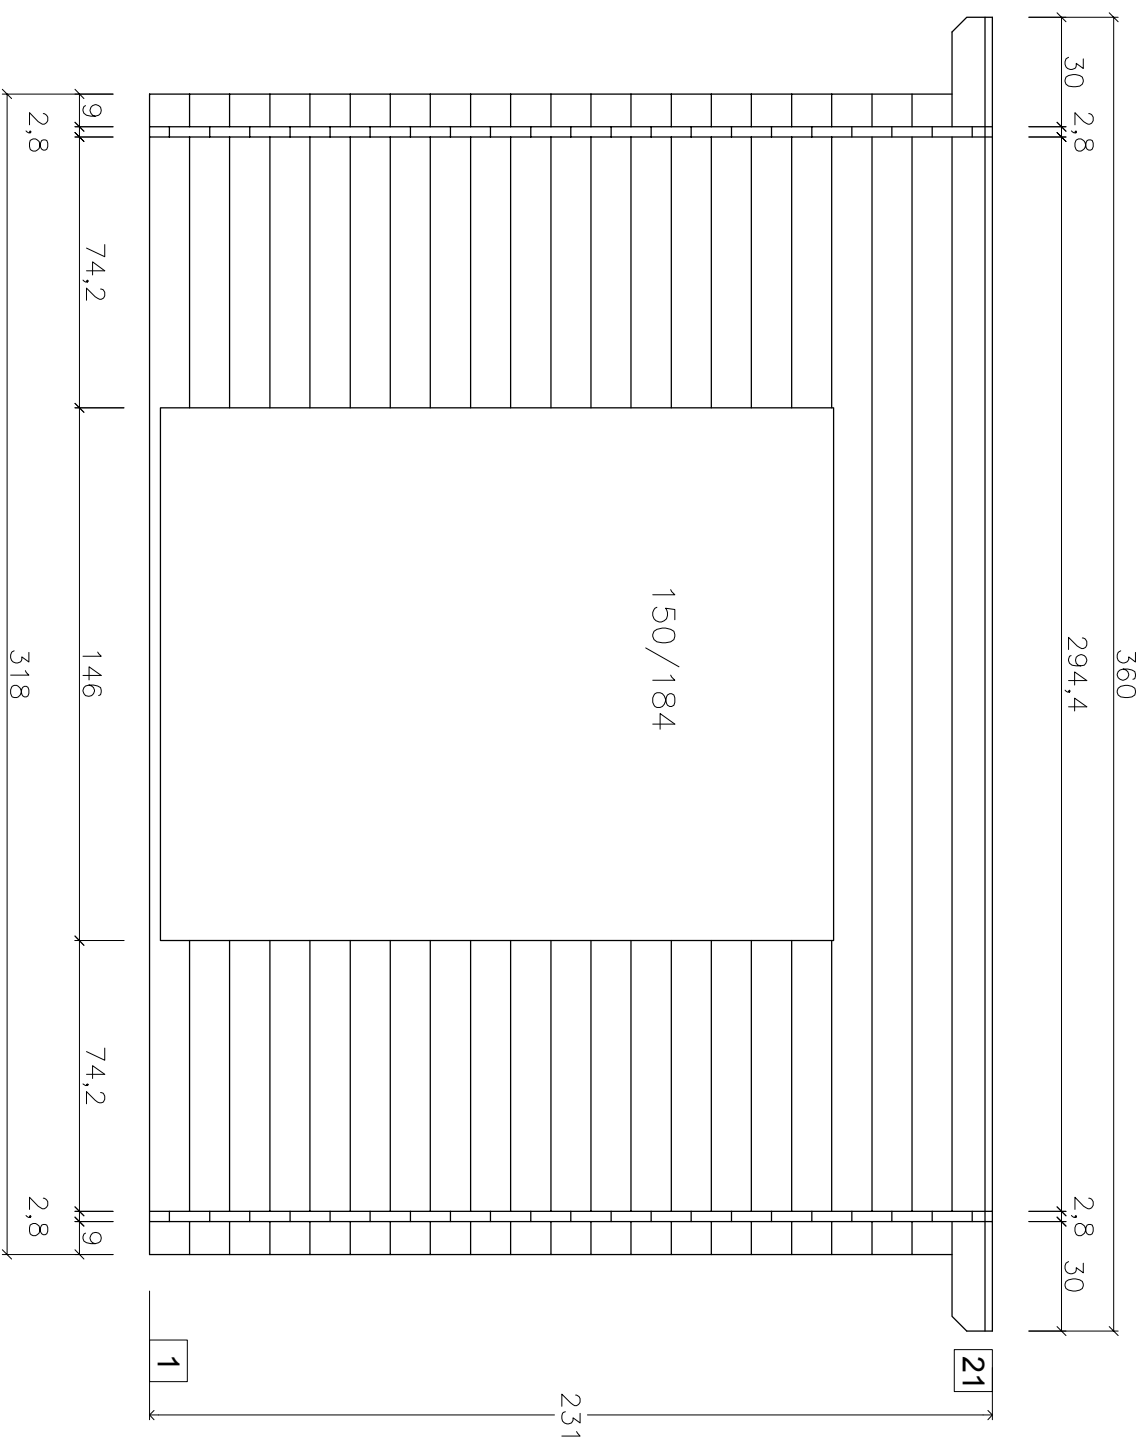

H28-3024P-DT  
300x240

pos B

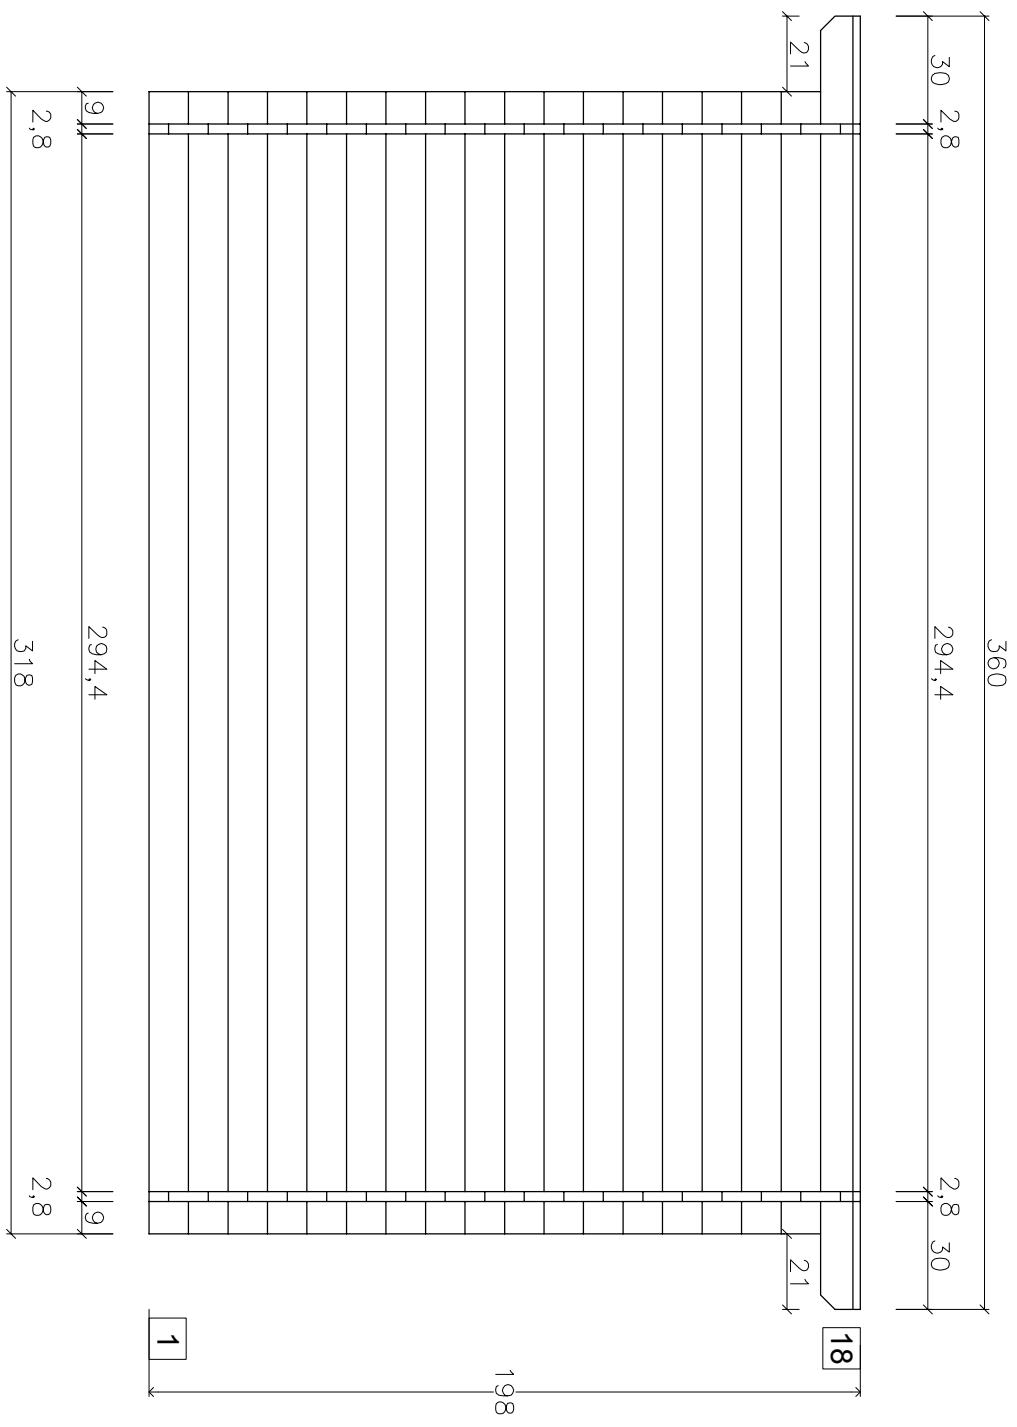

H28-3024P-DT  
300x240

pos C,D

