

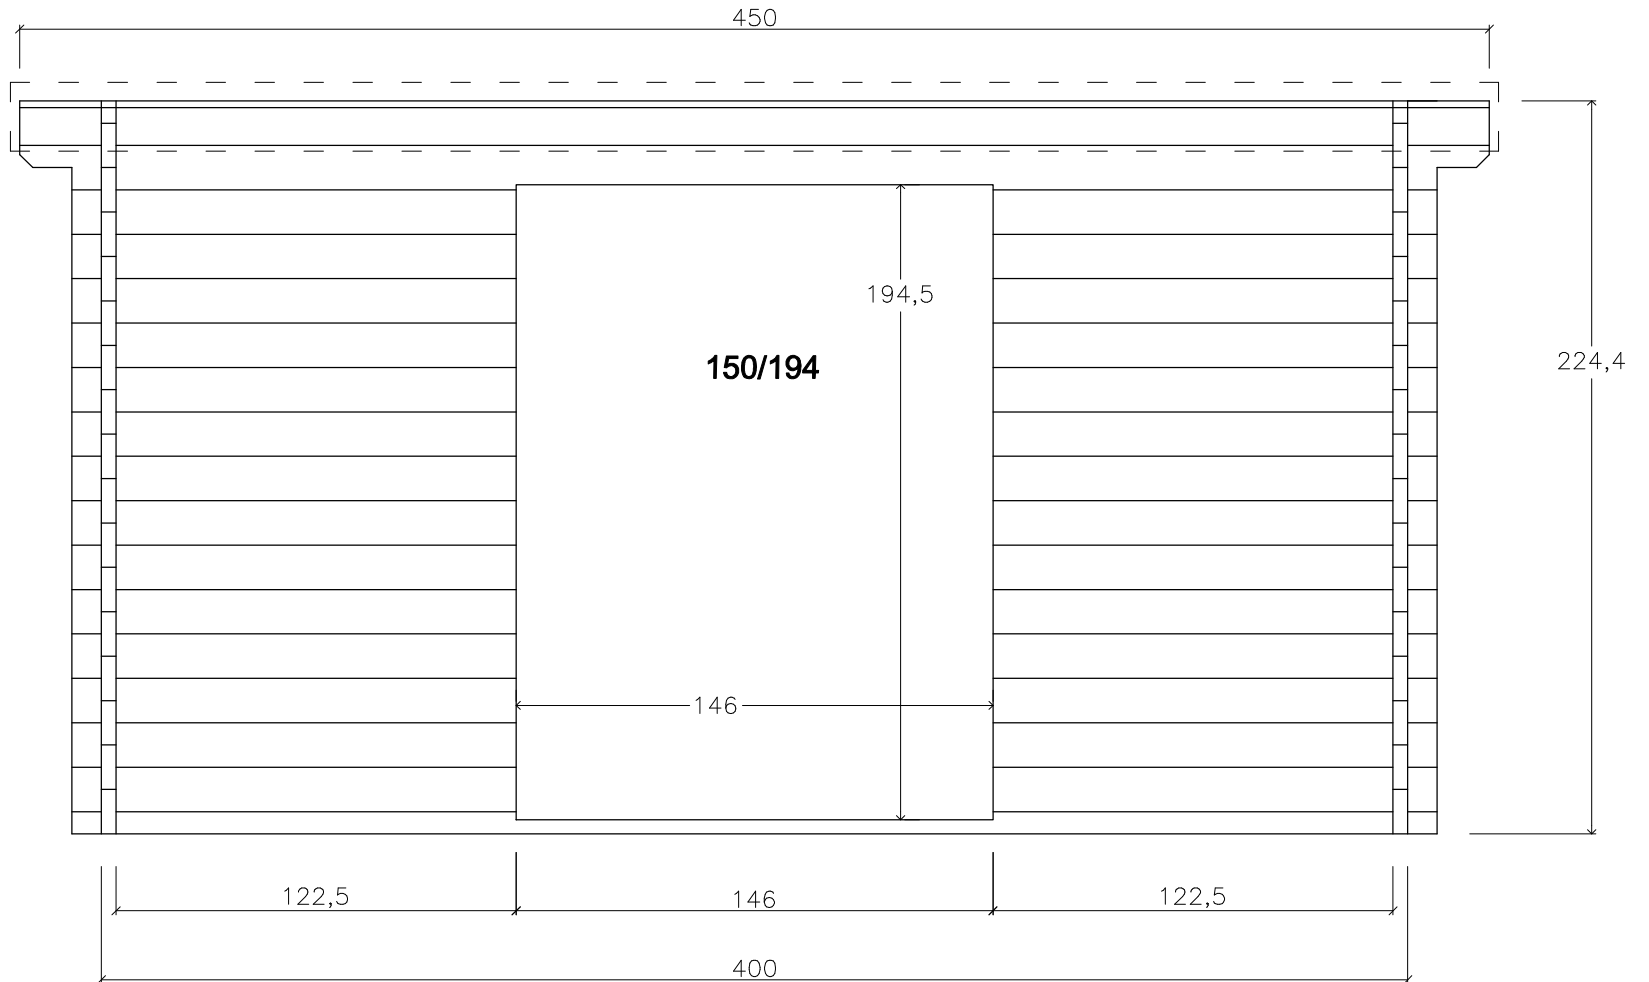



H45-4024F-DT-EF
400x240 Flachdach

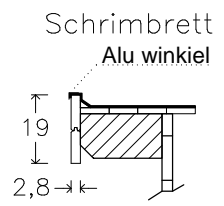


H45-4024F-DT-EF
400x240 Flachdach

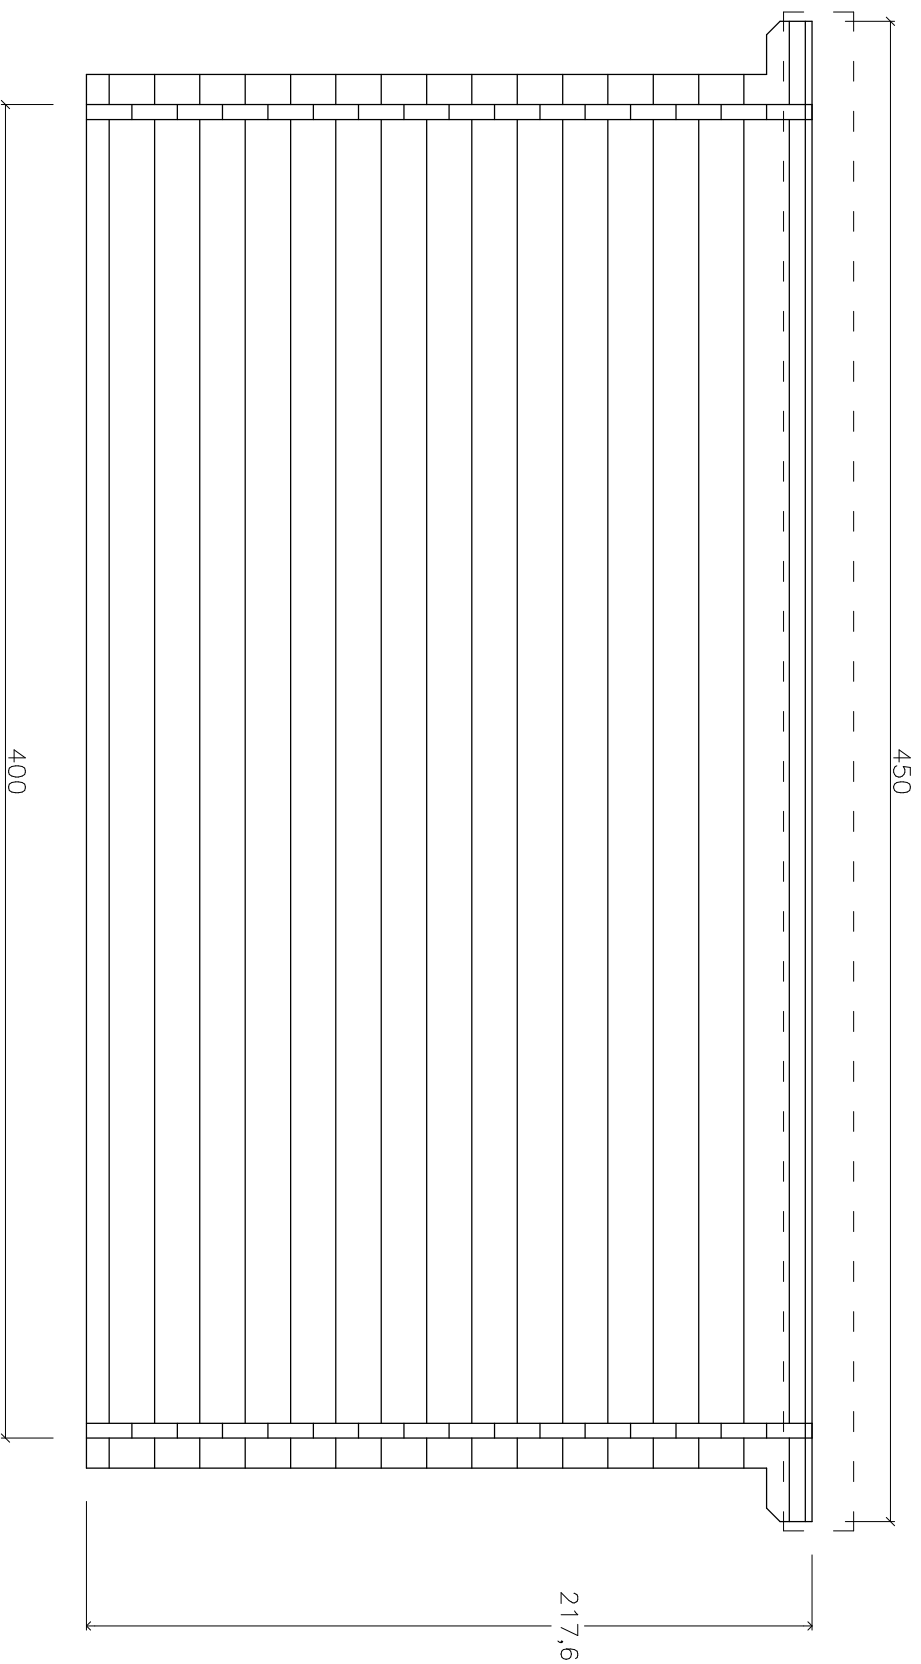

H45-4024F-DT-EF 400x240 Flachdach

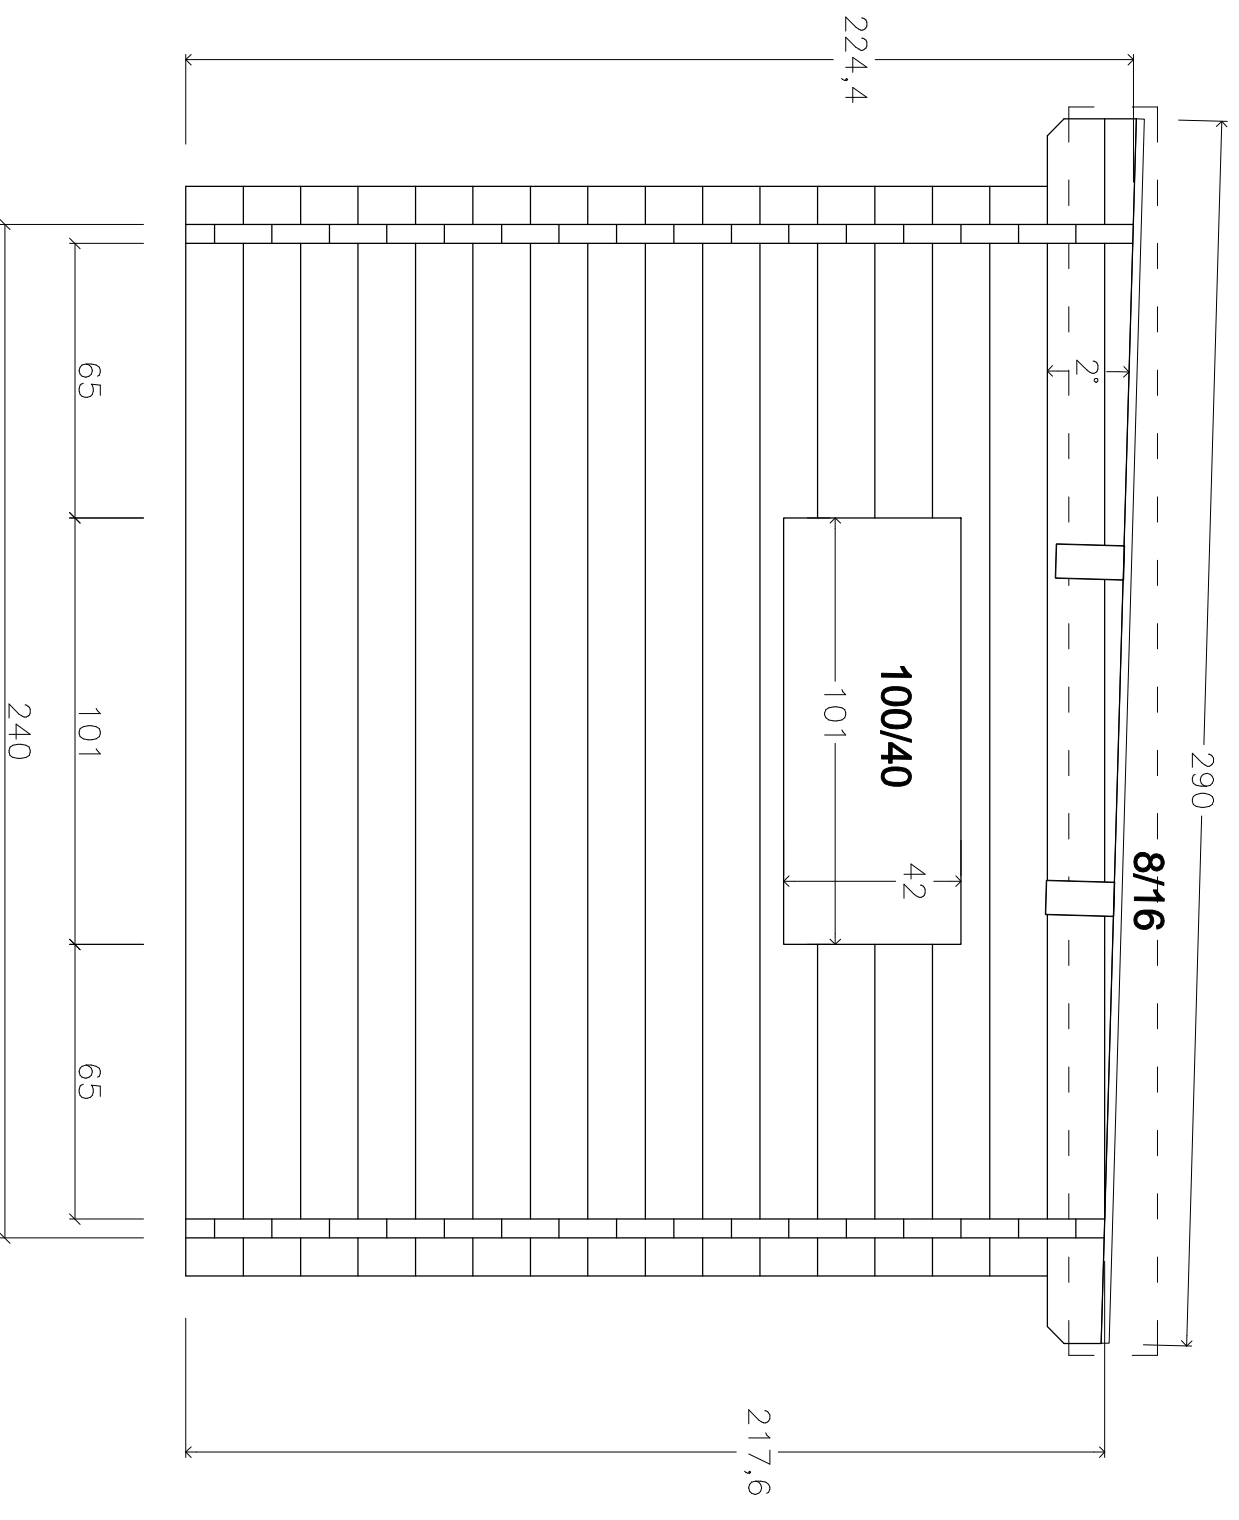

H45-4024F-DT-EF 400x240 Flachdach

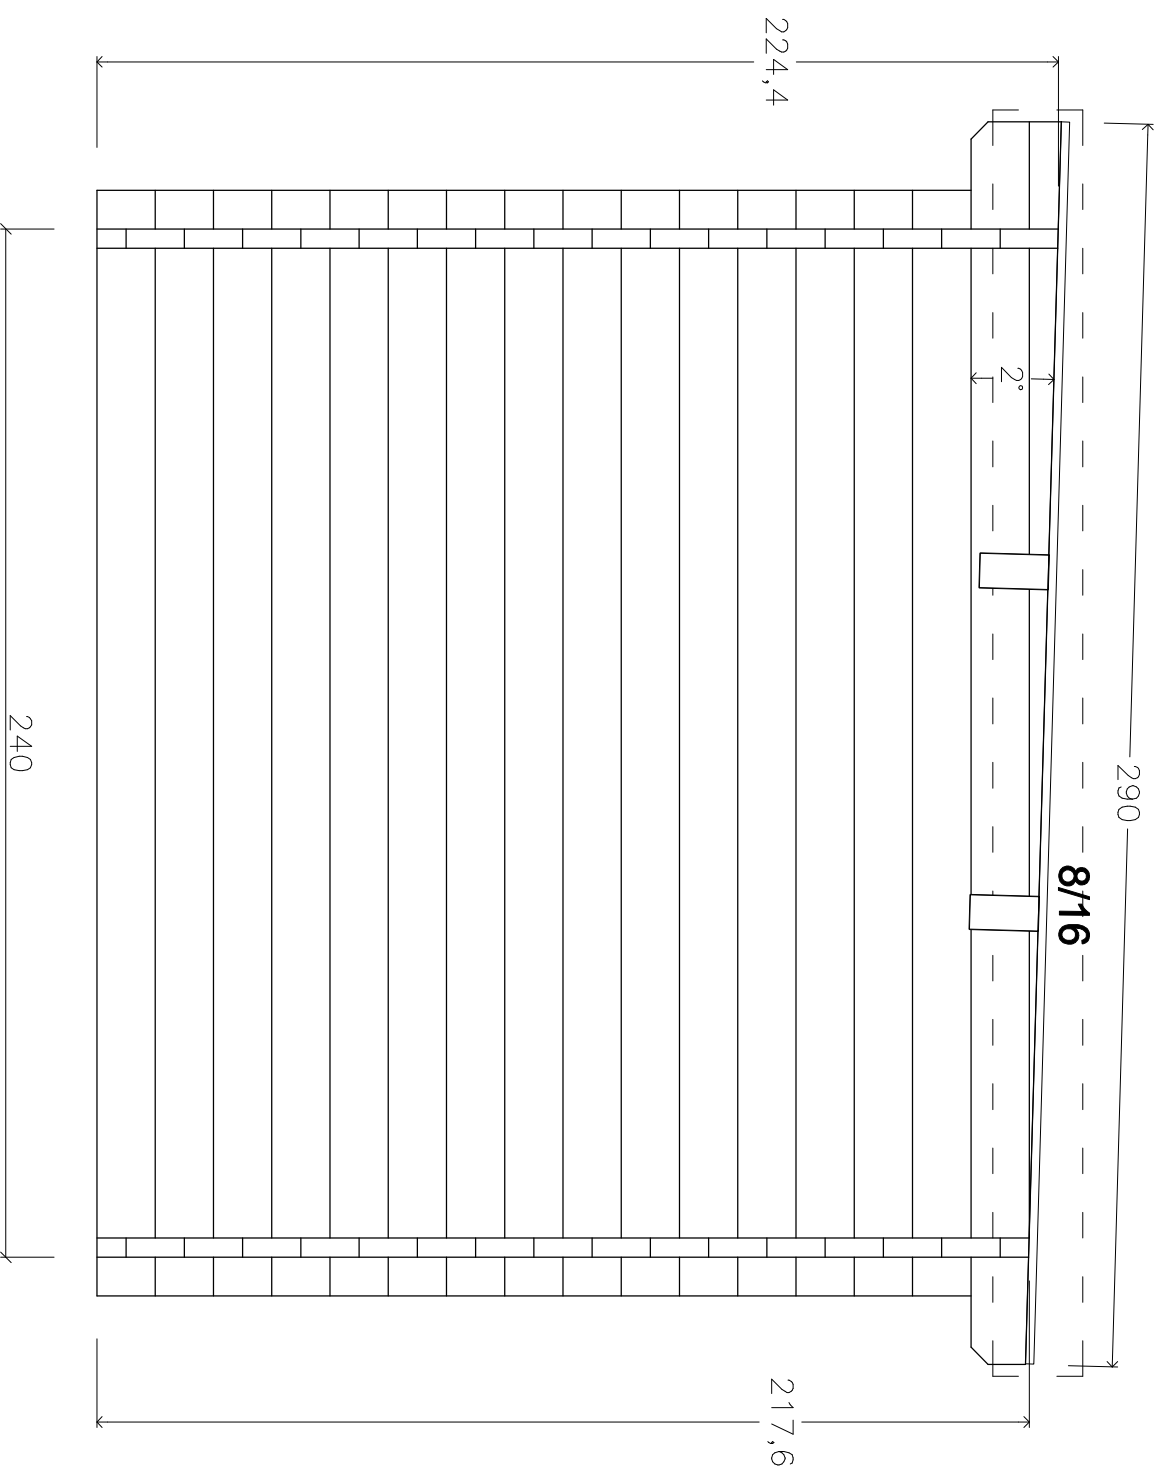

H45-4024F-DT-EF
400x240 Flachdach

